


01-2700-

02-2700-

COLUMBIANA COUNTY

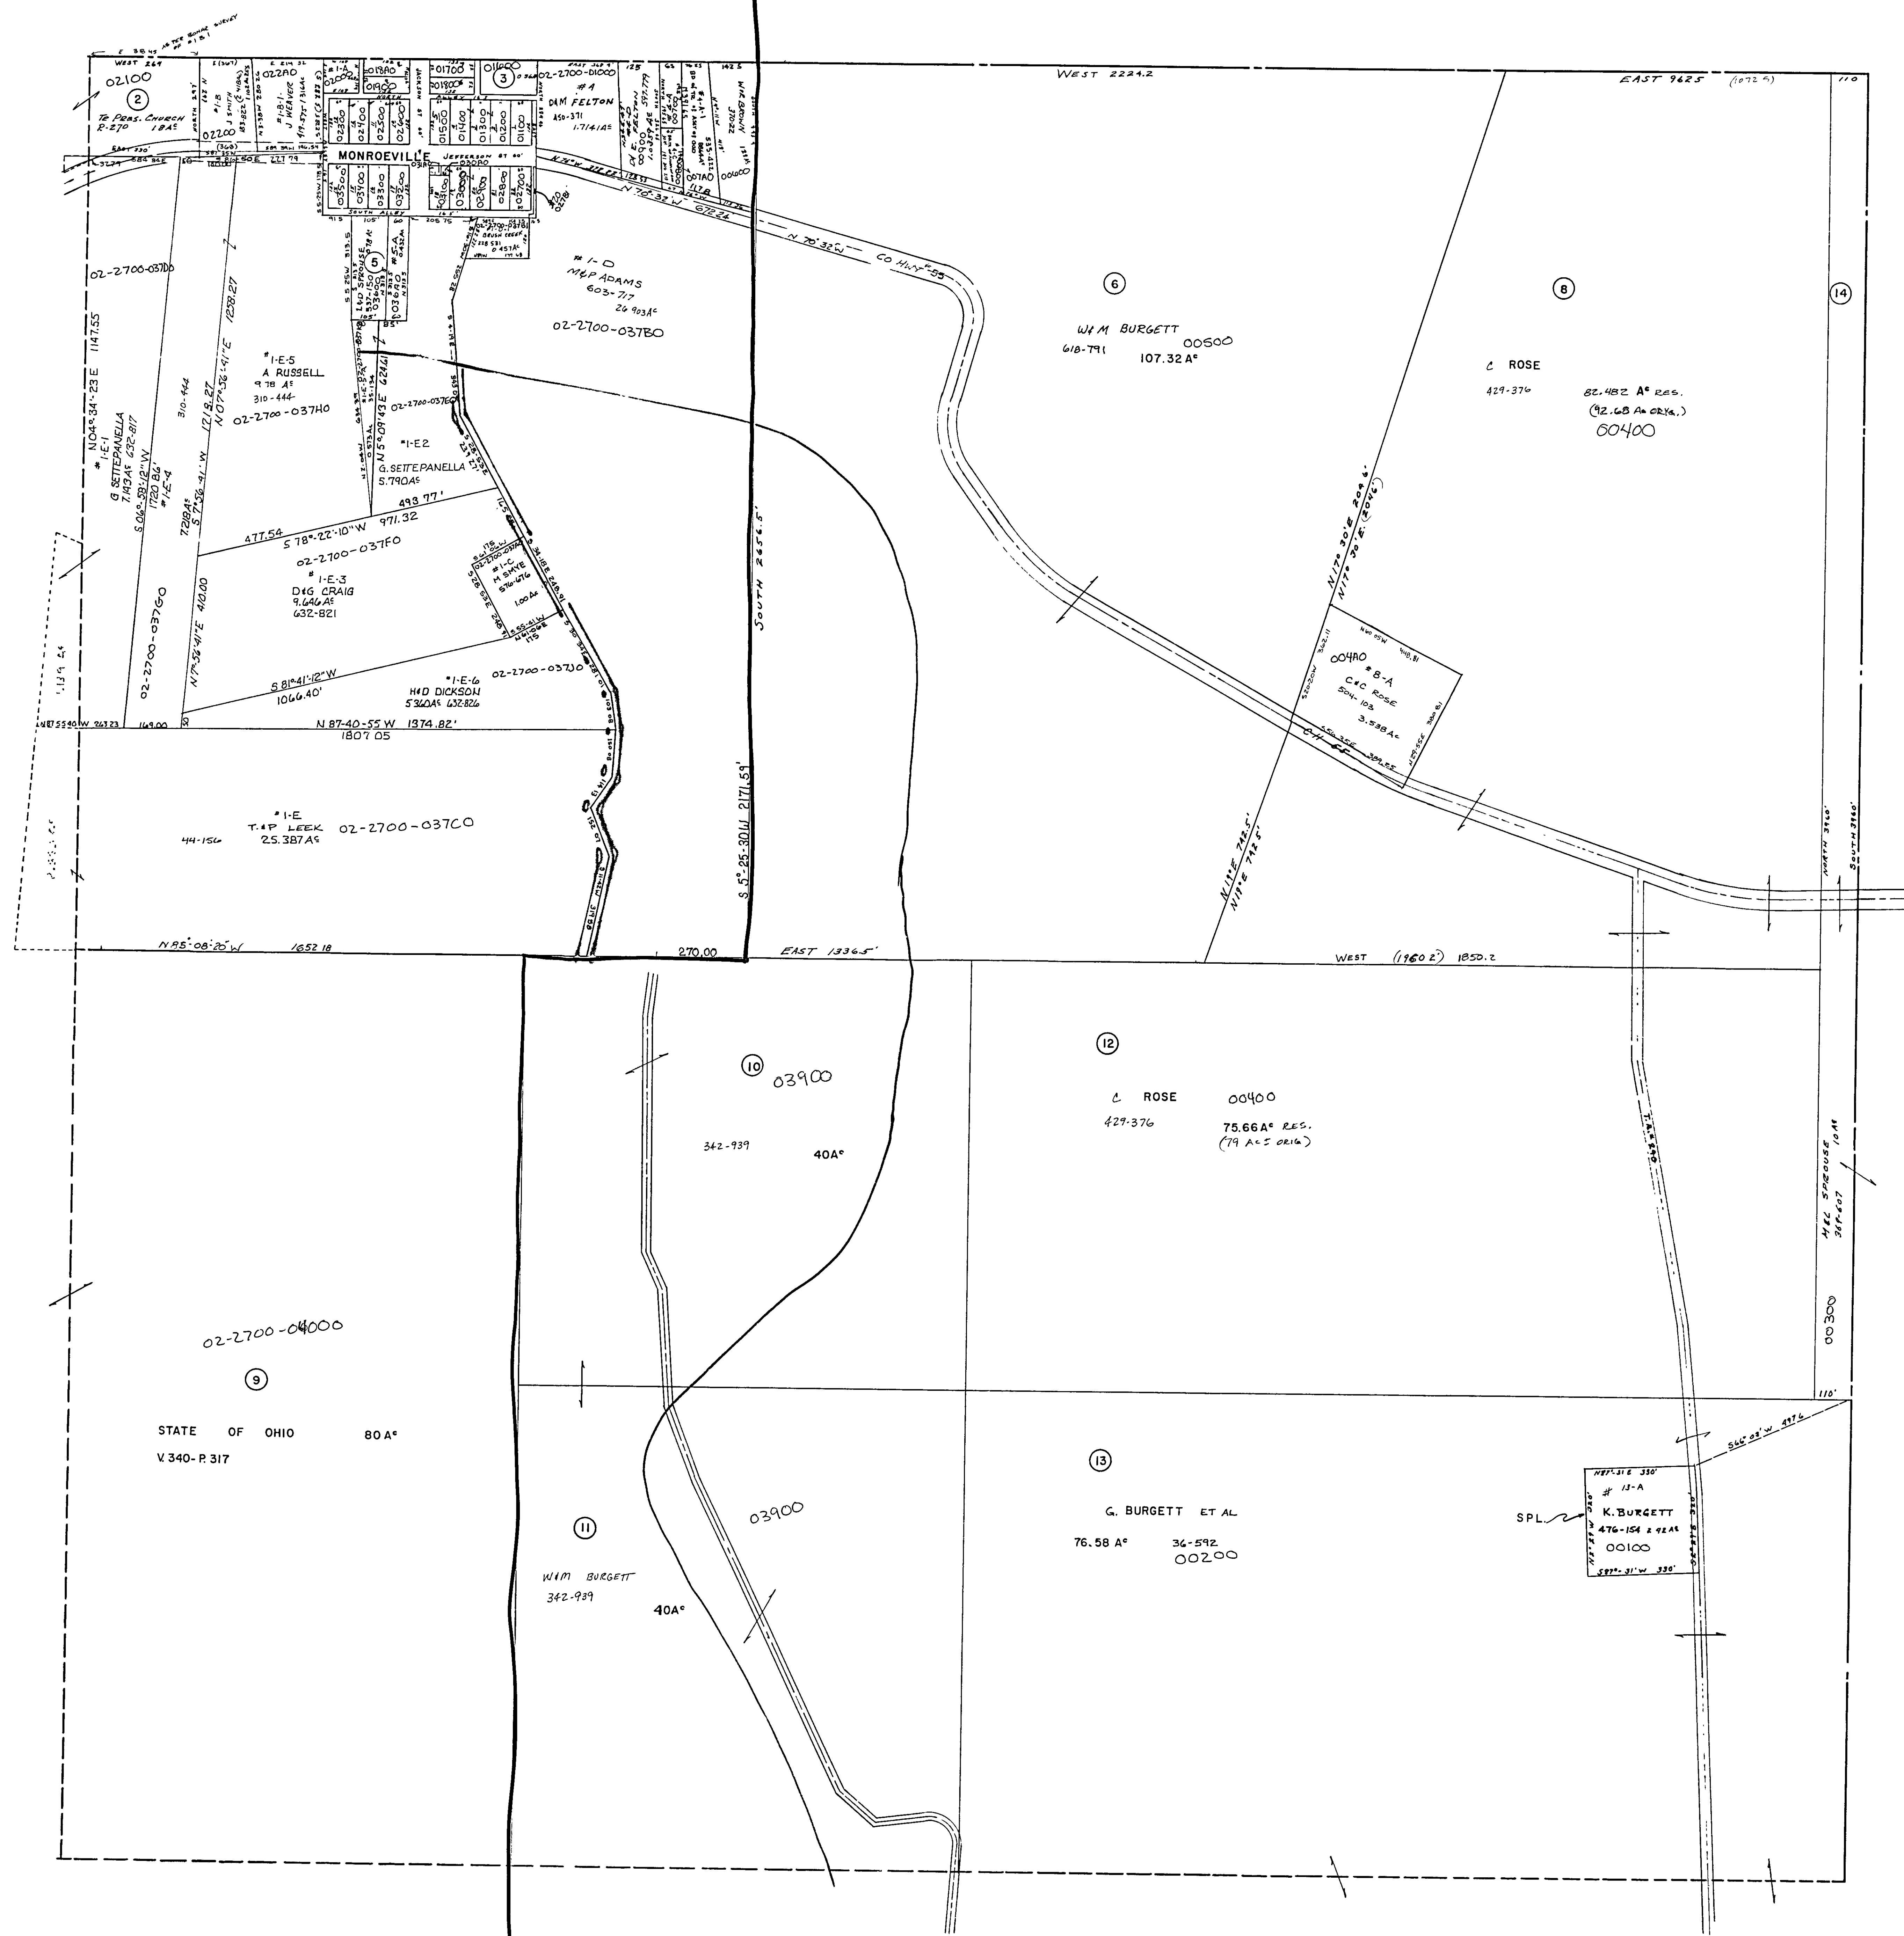

MONROEVILLE

LOT 1	J & C HARRIS	11-817	60X132
2	DYN KETCHUM	221-804	60X132
3	"	"	60X132
4	"	"	60X132
5	JAM SPROUSE	60-430	60X132
6	R BEADNELL TR	221-463	60X132
7	"	"	60X132
8	M W SMITH	317-814	60X132
9	"	"	60X132
10	S CUNNINGHAM	447-172	60X132
11	"	"	60X132
12	"	"	60X132
13	"	"	60X132
14	C & D DETCHON	214-579	60X132
15	"	"	60X132
16	L & D SPROUSE	146-110	60X132
17	J SPROUSE	288-88	60X132
PT 18	"	"	35X31
PT 18	CE SPROUSE	592-28	60X132
PT 18	J SPROUSE	288-88	60X132
19	C SPROUSE	60-342	60X132
20	BRUSH CREEK TWP	29-04	60X132
21	BRUSH CRK TWP TR	491-725	60X132
22	"	564-887	60X132

#1-A	M W SMITH	317-814	0.268 AC
#3	J & C HARRIS	11-817	0.26 AC
#4-A	DYE FELTON	597-779	0.2854 AC
#5-A	J. SPROUSE	288-88	0.432 AC

②20 BRUSH CREEK TR 592-159 0.03 AC

BRUSH CREEK TWP
 SEC. 27, TWP. 12, R. 3.
 SCALE: 1"=200'

27