


WINTERSVILLE CORP
SEE MAP
06-1800-

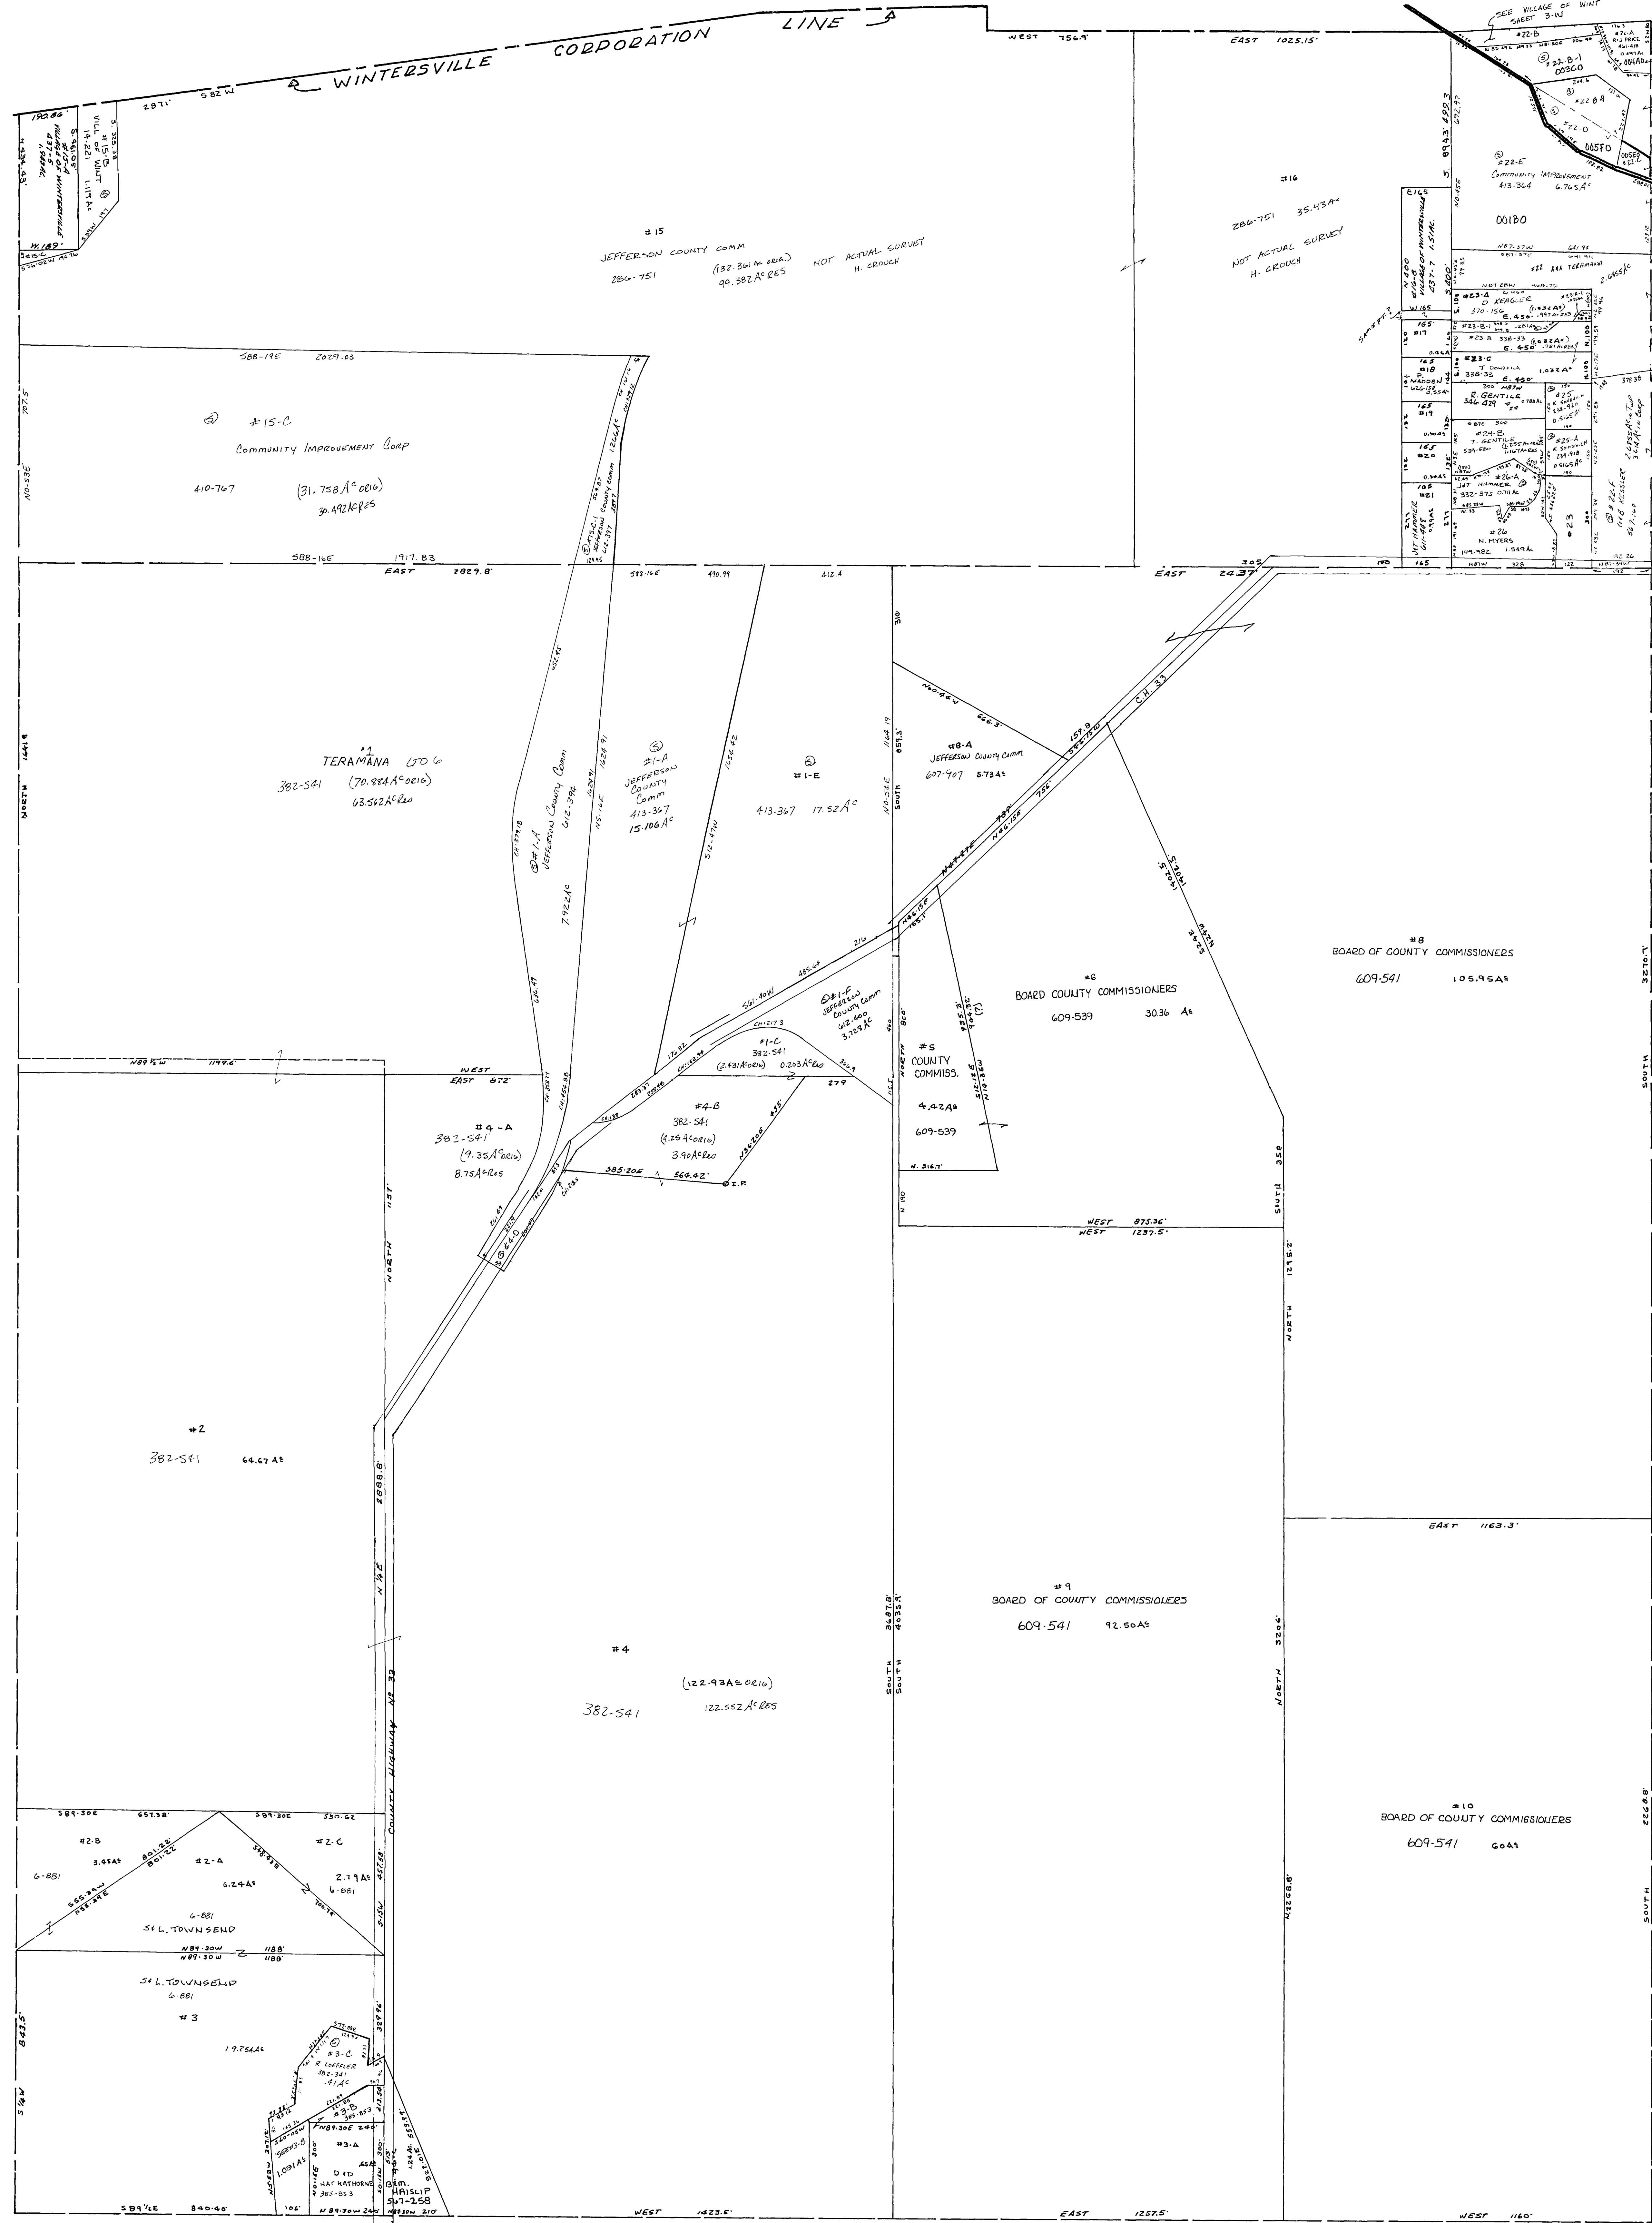

# 22-B-1	WINT BAPTIST	139-551	1.368 AC
# 23	U.K. FURROW	608-815	0.048 AC
# 23-A	E. AYERS	397-178	0.051 AC
# 17	T. EUPERT	212-987	.46 AC
# 19	A. VOGEL	204-241	0.50 AC
# 15-C	VILL OF WINT	14-221	0.102 AC
# 17-X	WINT BAPTIST TEMPLE	514-392	0.18 AC
# 22-C	WINT BAPTIST TEMPLE	514-372	0.212 AC
# 22-D	M. RICHARDSON	337-527	0.704 AC
# 22-B-4	"	"	0.626 AC
# 23-A-1	T. DONDELLA	585-161	.035 AC
# 23-B-1	D. REAGLER	585-164	.281 AC
# 14-D	JEFFERSON County Comm	612-404	0.972 AC

CROSS CREEK TWP.
SECTION 23,24,T.6,R.2.
SCALE: 1"=200'

