


- PLEASANT HILLS VILLAGE TRAILER PARK
- LOT #
- |    |                             |         |
|----|-----------------------------|---------|
| 1  | PLEASANT HILLS MOBILE HOMES | 5-770   |
| 2  | PLEASANT HILLS              | 175-912 |
| 3  | PLEASANT HILLS MOBILE HOMES | 5-770   |
| 4  | "                           | 5-770   |
| 5  | "                           | 5-770   |
- A 90' x 150' GOES THRU LOT #14
- 15 L. BARTON 17.817 45 x 150
- 22 L. BARTON " " " " " " "
- 23 PLEASANT HILLS MOBILE HOMES 5-770
- 24 " " " " " " "
- 25 " " " " " " "
- 26 " " " " " " "
- 27 " " " " " " "
- 28 " " " " " " "

- #13 A.P. DECESARE 012 AL 033-217
- #14 " " " " " " "
- #15 PLEASANT HILLS MOBILE HOMES 5-770 0074 A
- #16 A.P. DECESARE 640 223
- #18 PLEASANT HILLS MOBILE HOME 5-770 0055 A

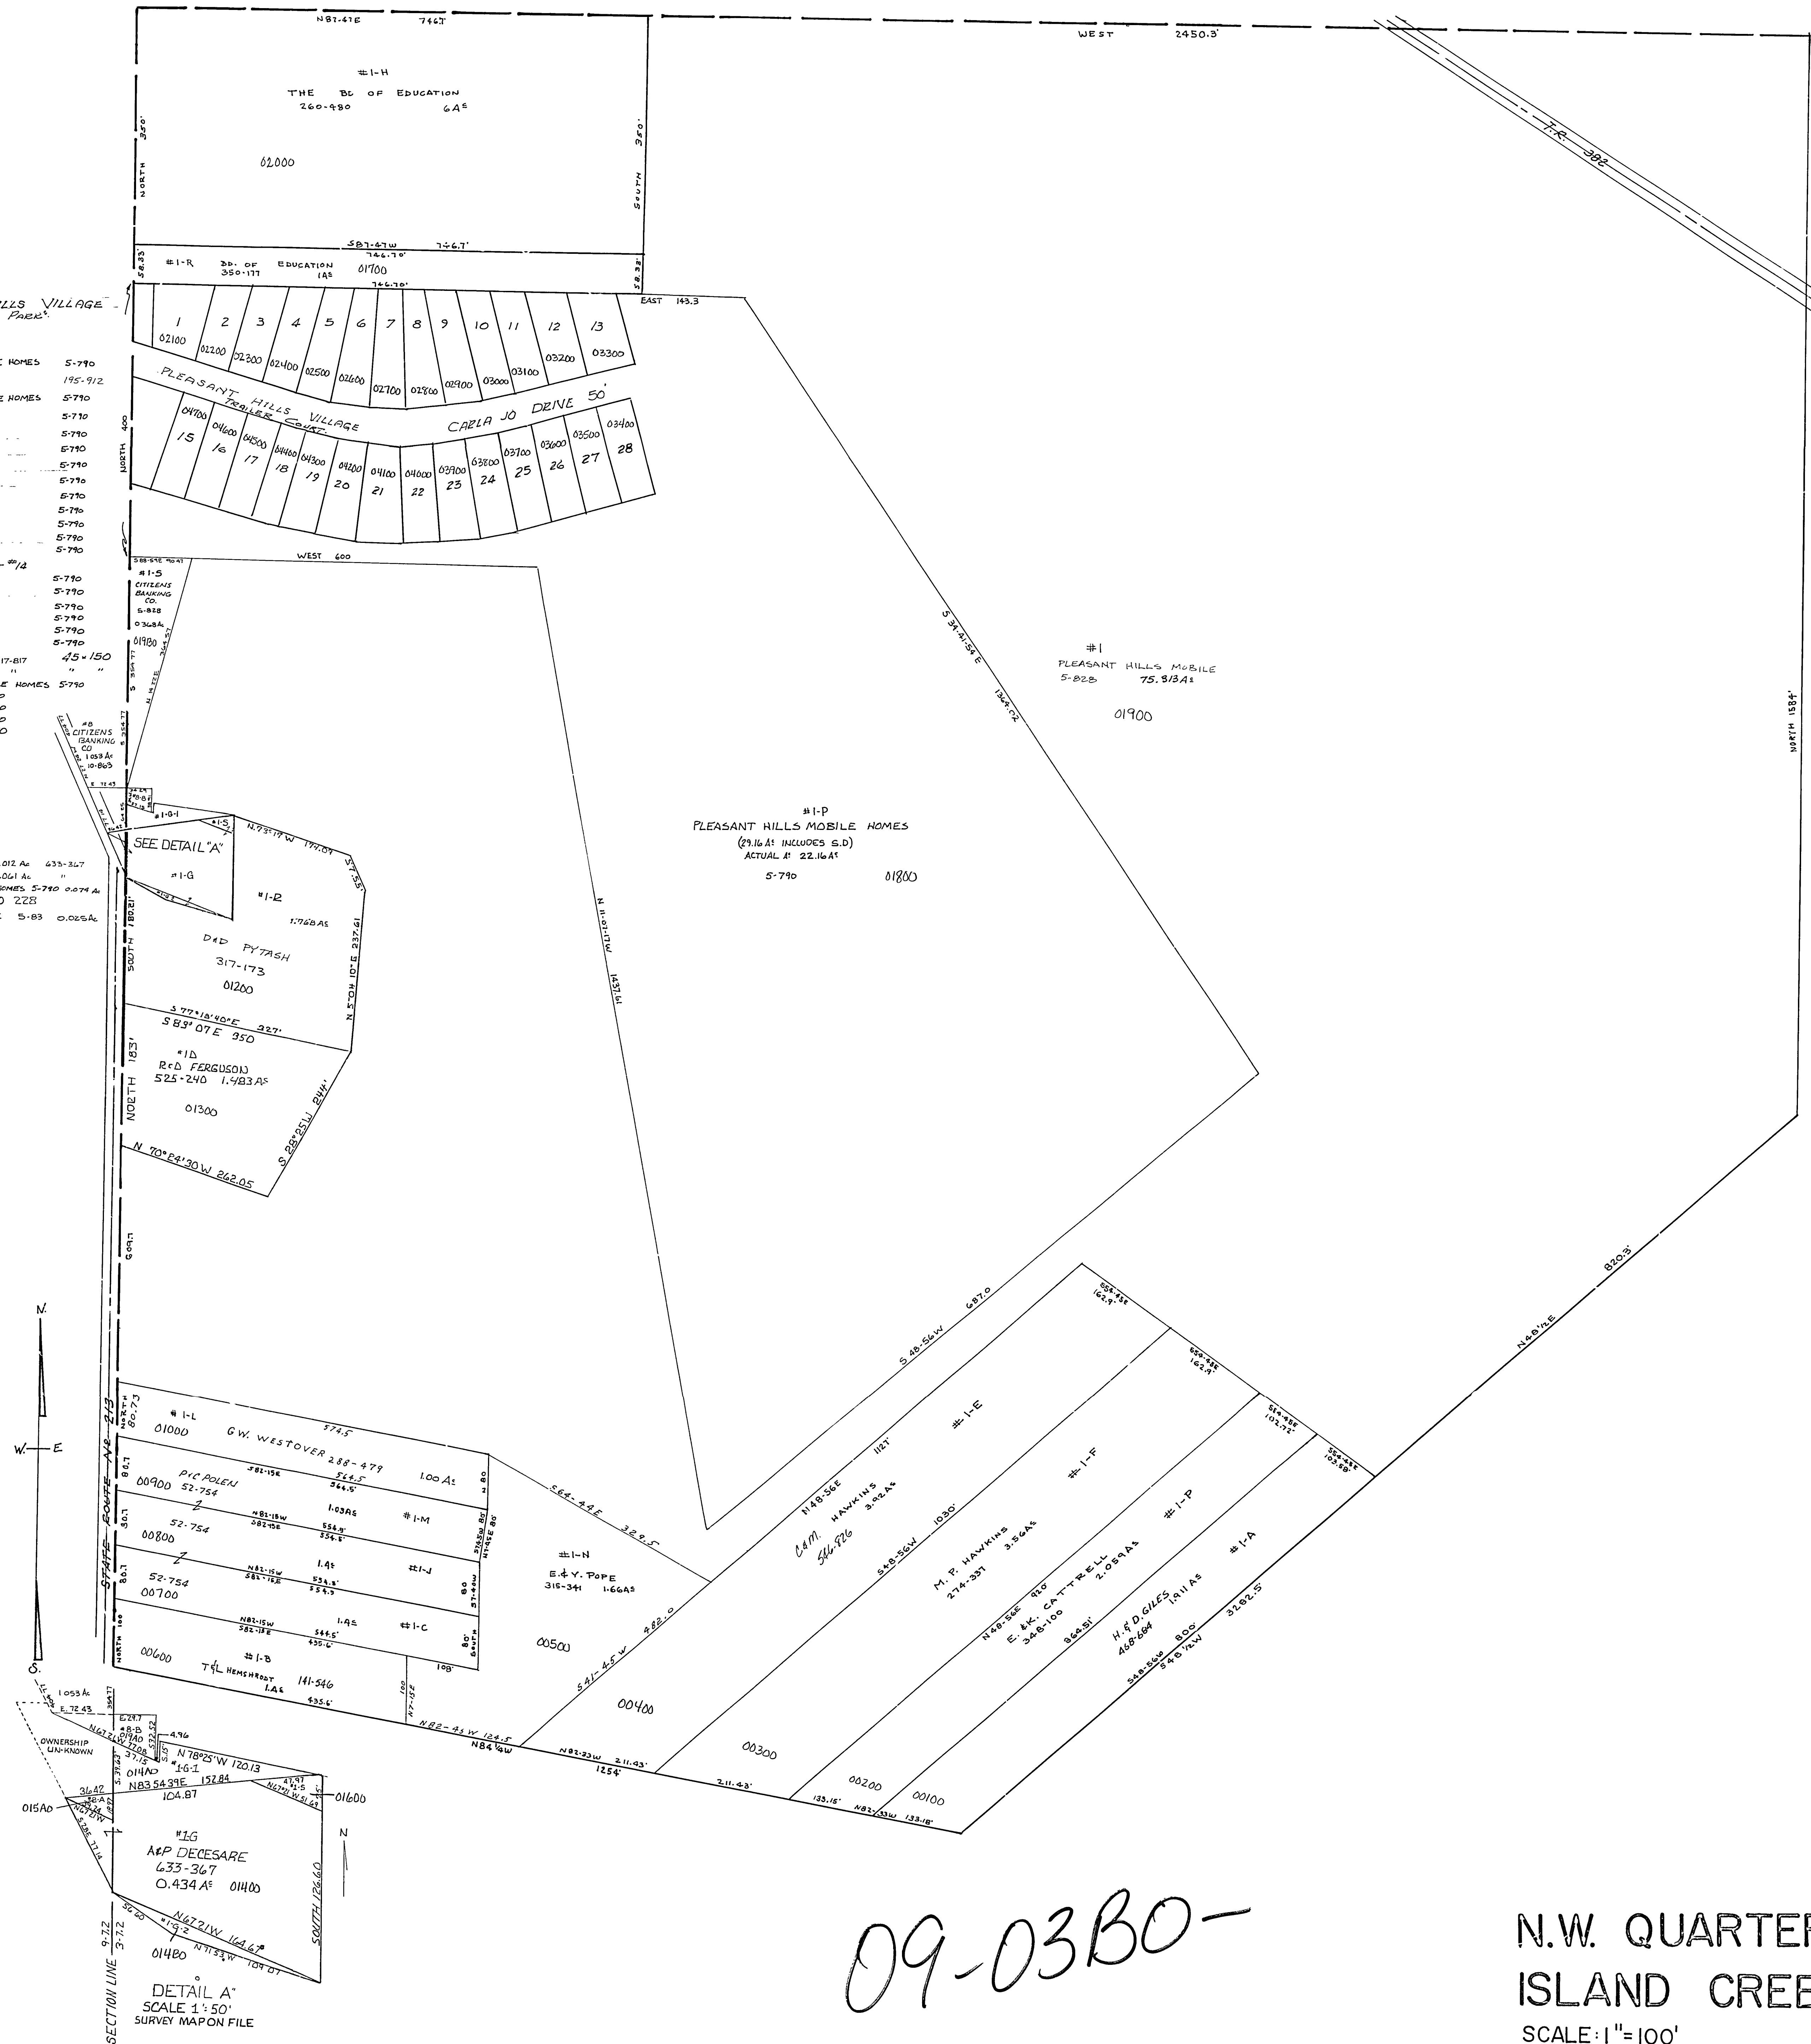

N.W. QUARTER OF SEC.3, T.7, R.2.  
 ISLAND CREEK TWP.  
 SCALE: 1"=100'

