


SEE ISLAND CRK  
SEC 30-3-1

SHEET 30-B

SEC. 30, T. 3, R. 1

SEE SHEET 30-A

SEC. 30, T. 3, R. 1

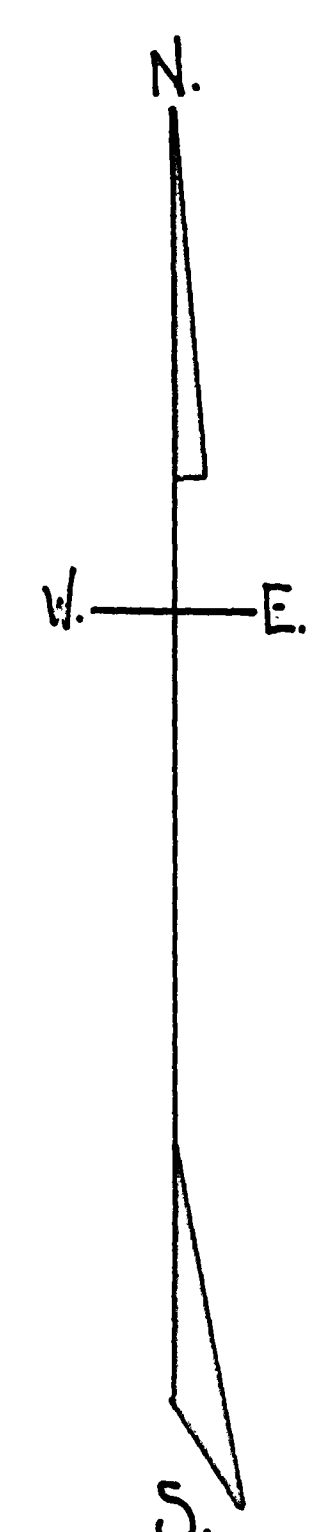


- #14 R.J. HAYNES 0.0276± 95-112
- #15A CITY OF TORONTO 2132.5± 487-77
- #16A CITY OF TORONTO 1,842.5± 488-76
- #17A CITY OF TORONTO 2,018.5± 488-72
- #18A CITY OF TORONTO 2,013.5± 488-76
- #19A CITY OF TORONTO 1,771.5± 488-78
- #20A CITY OF TORONTO 2,465.5± 490-82
- #21A CITY OF TORONTO 2,083.5± 488-76
- #22A Board of E.O. 424-129 0.013±

SEE SHEET 30-A

13-0900-

CITY OF TORONTO  
SEC. 30, T. 3, R. 1.  
ISLAND CREEK TWP.  
SCALE: 1"=50'

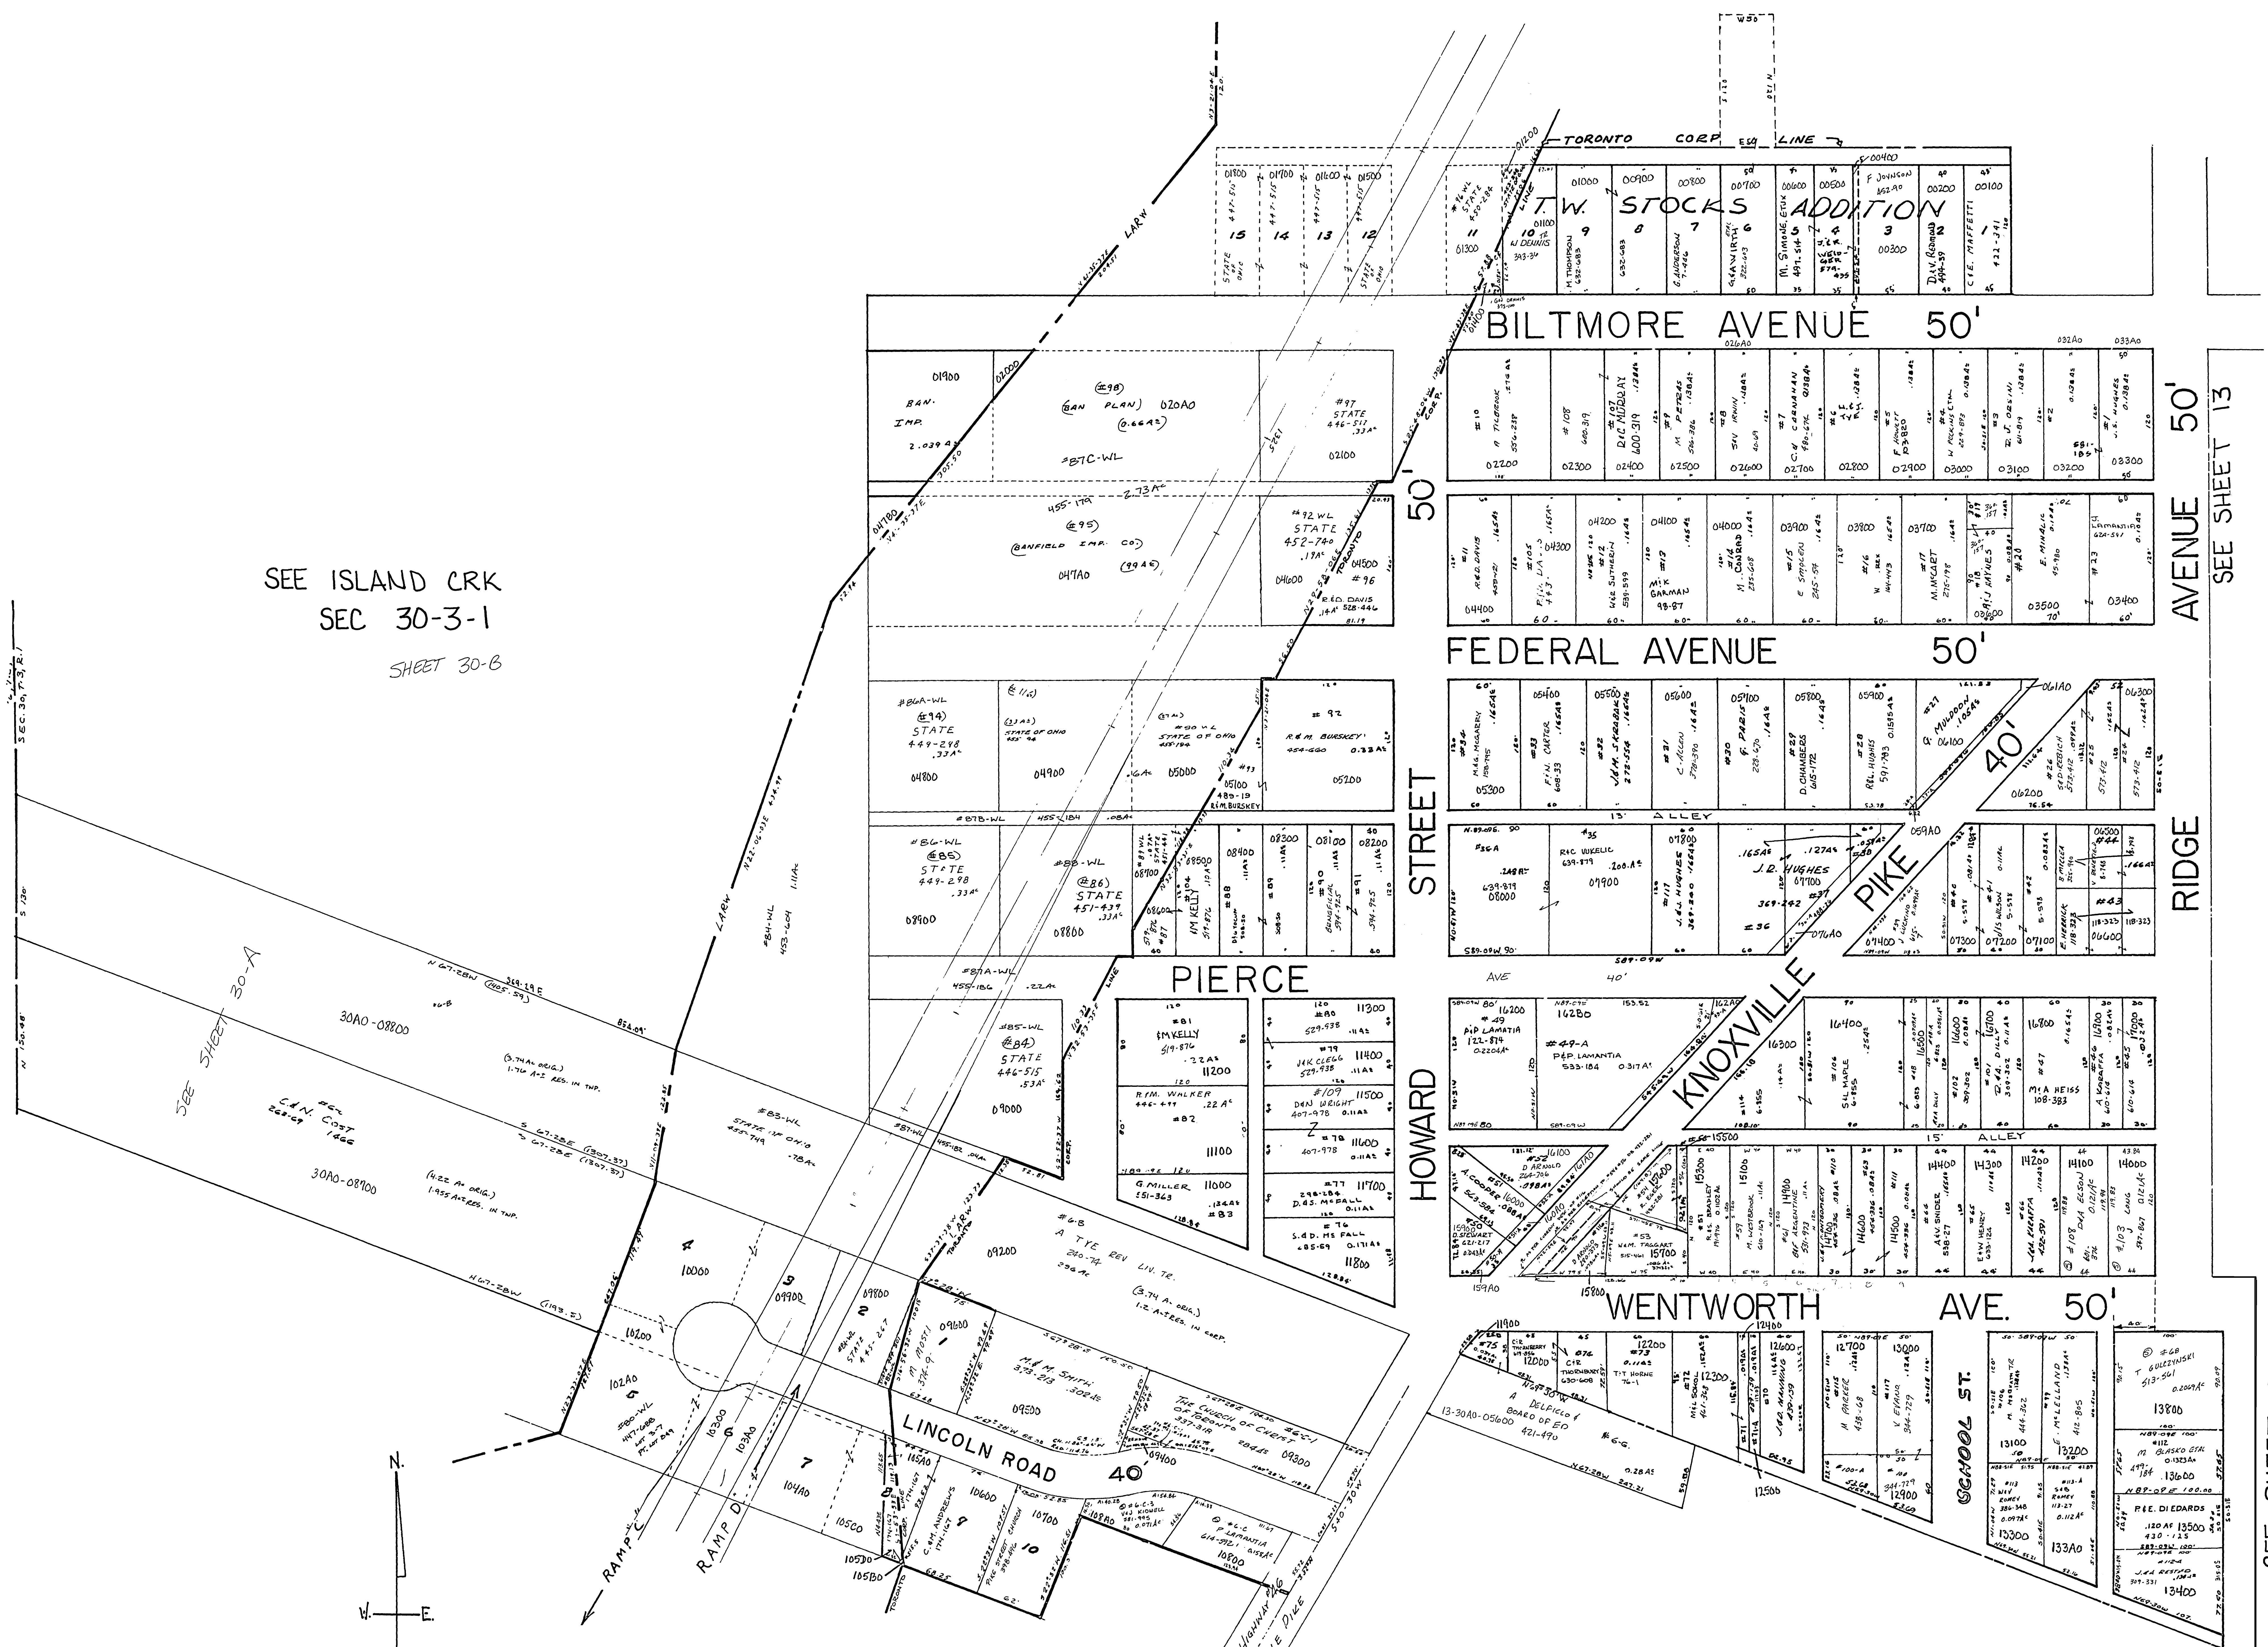

AVENUE 50'

RIDGE

SEE SHEET 15

SEE SHEET 13