



24-38A0-

SLATES  
STATE PARK ADDITION  
SEC. 18, TWP. 10, R. 3.  
SCALE: 1" = 100'

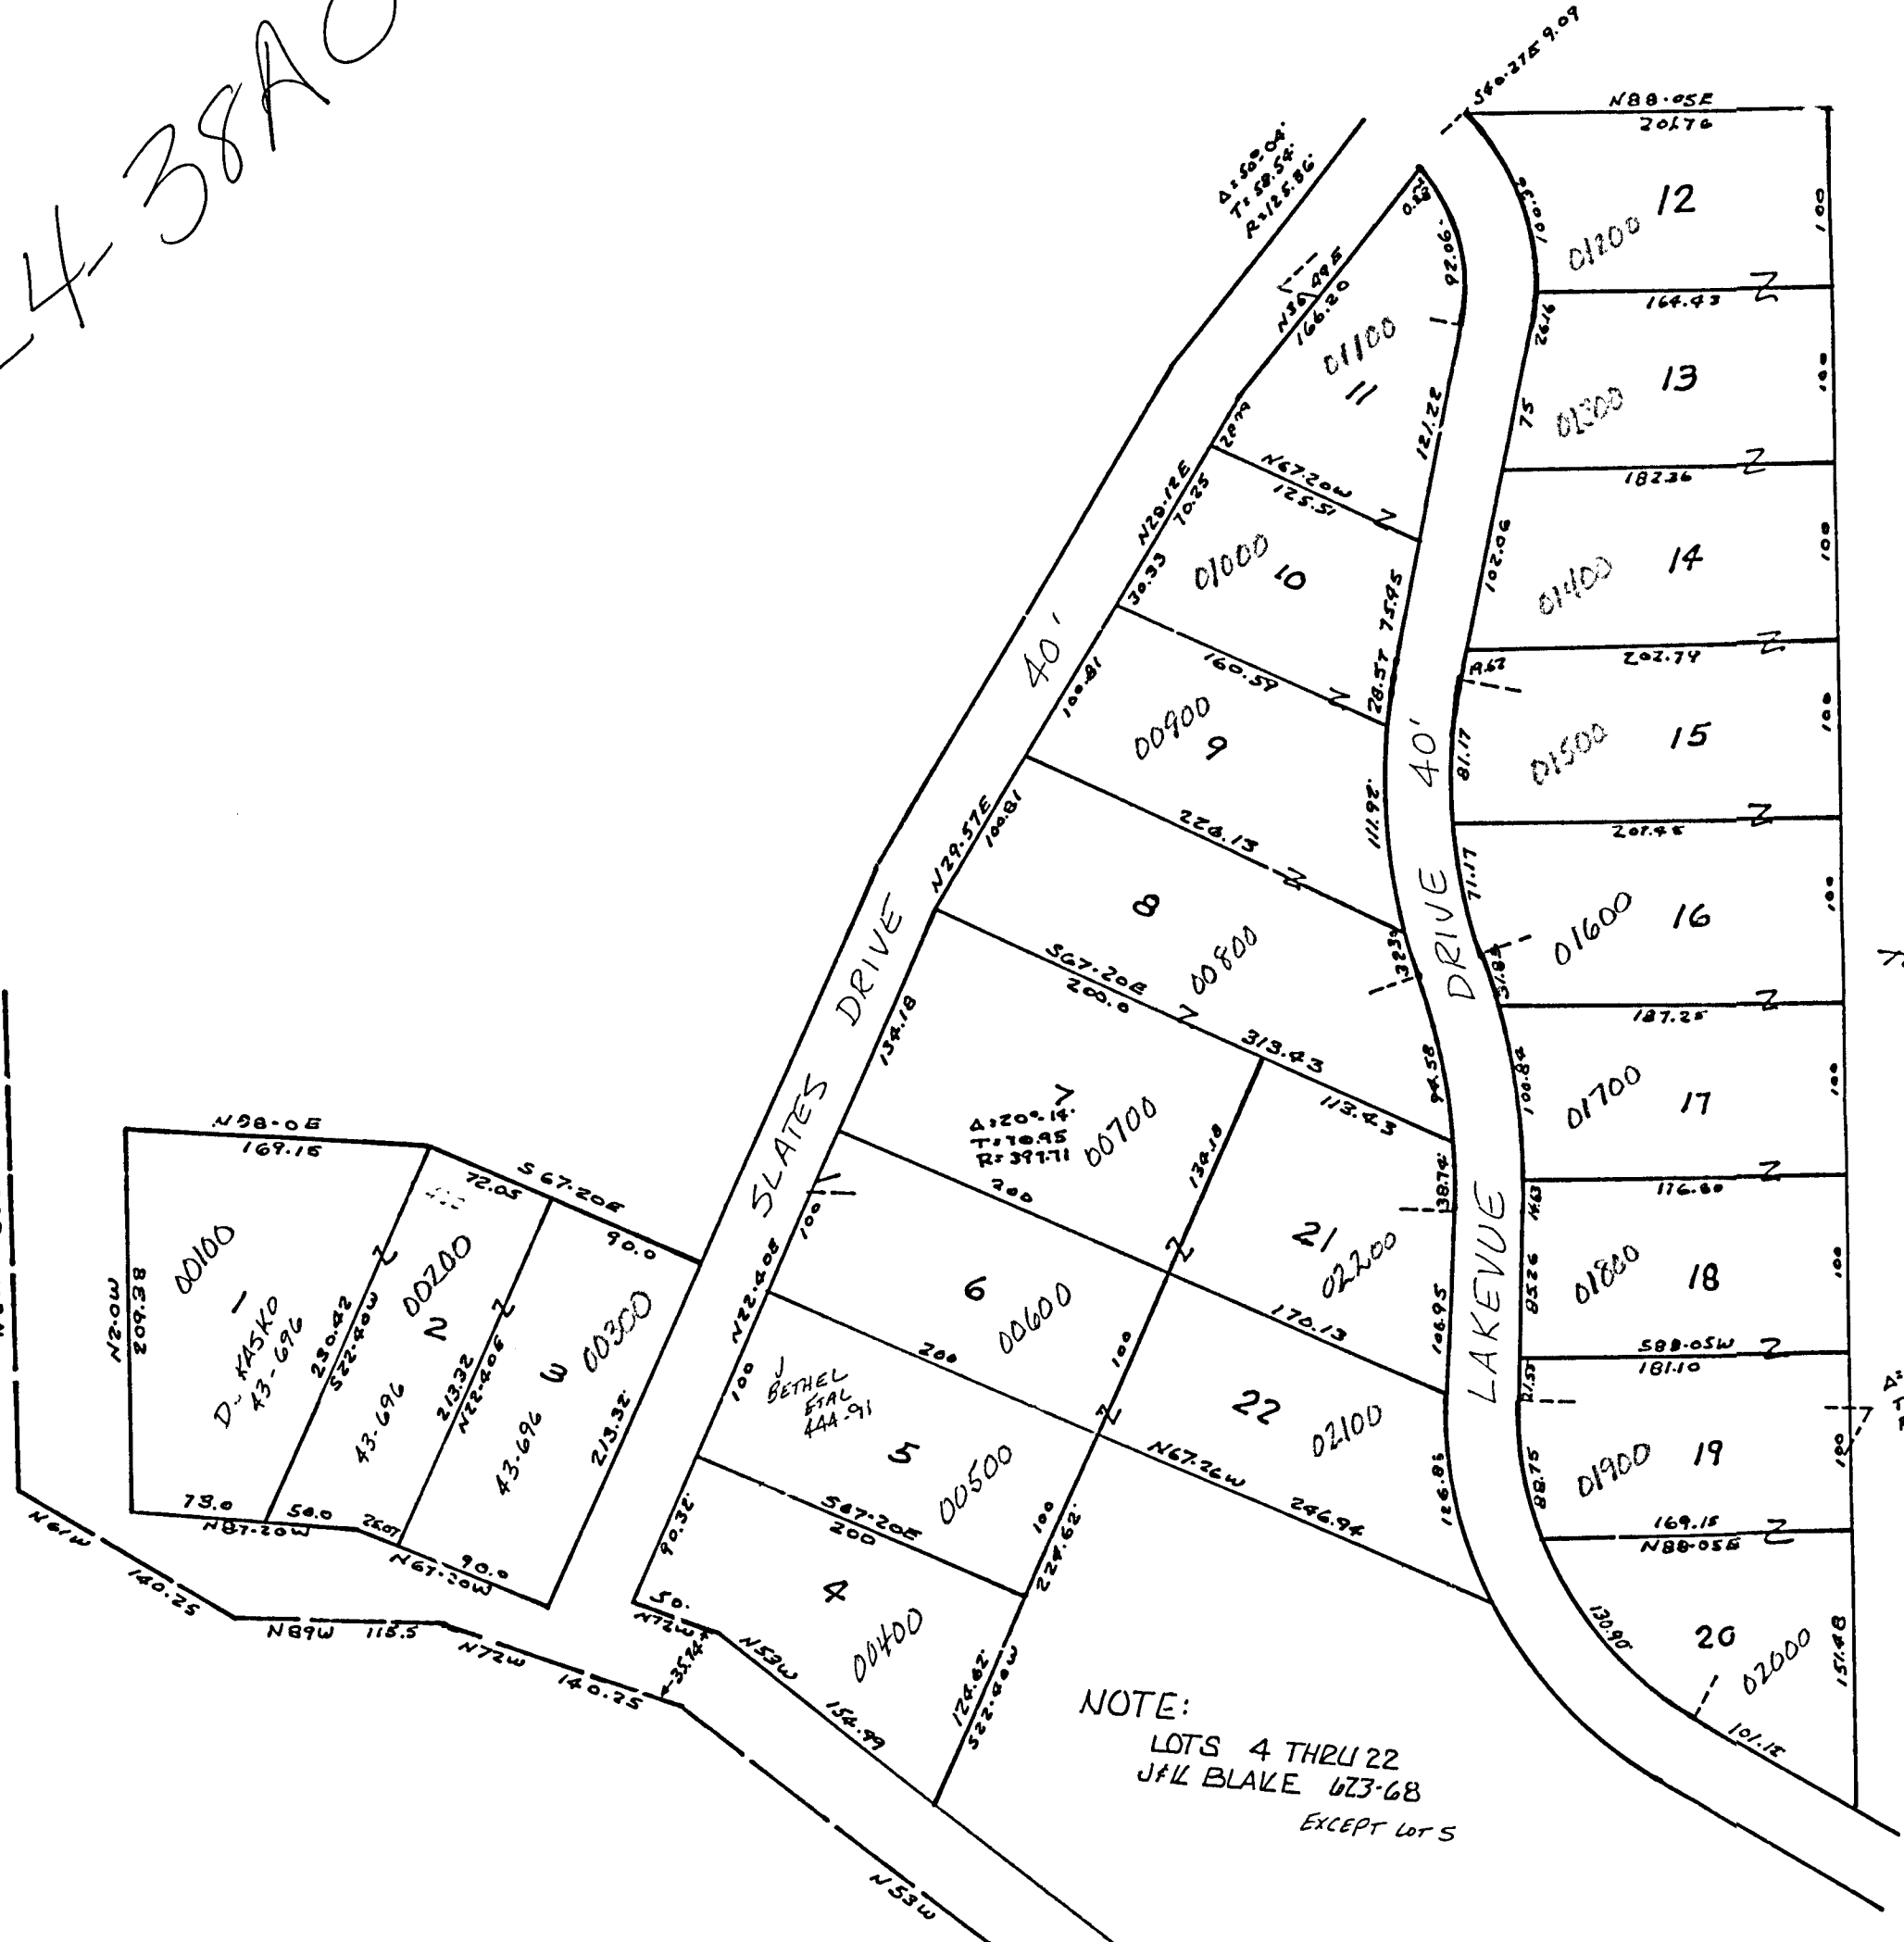

NOTE: LOTS 4 THRU 22  
W/2 BLK. 623-68  
EXCEPT LOTS 5

24-38B0-

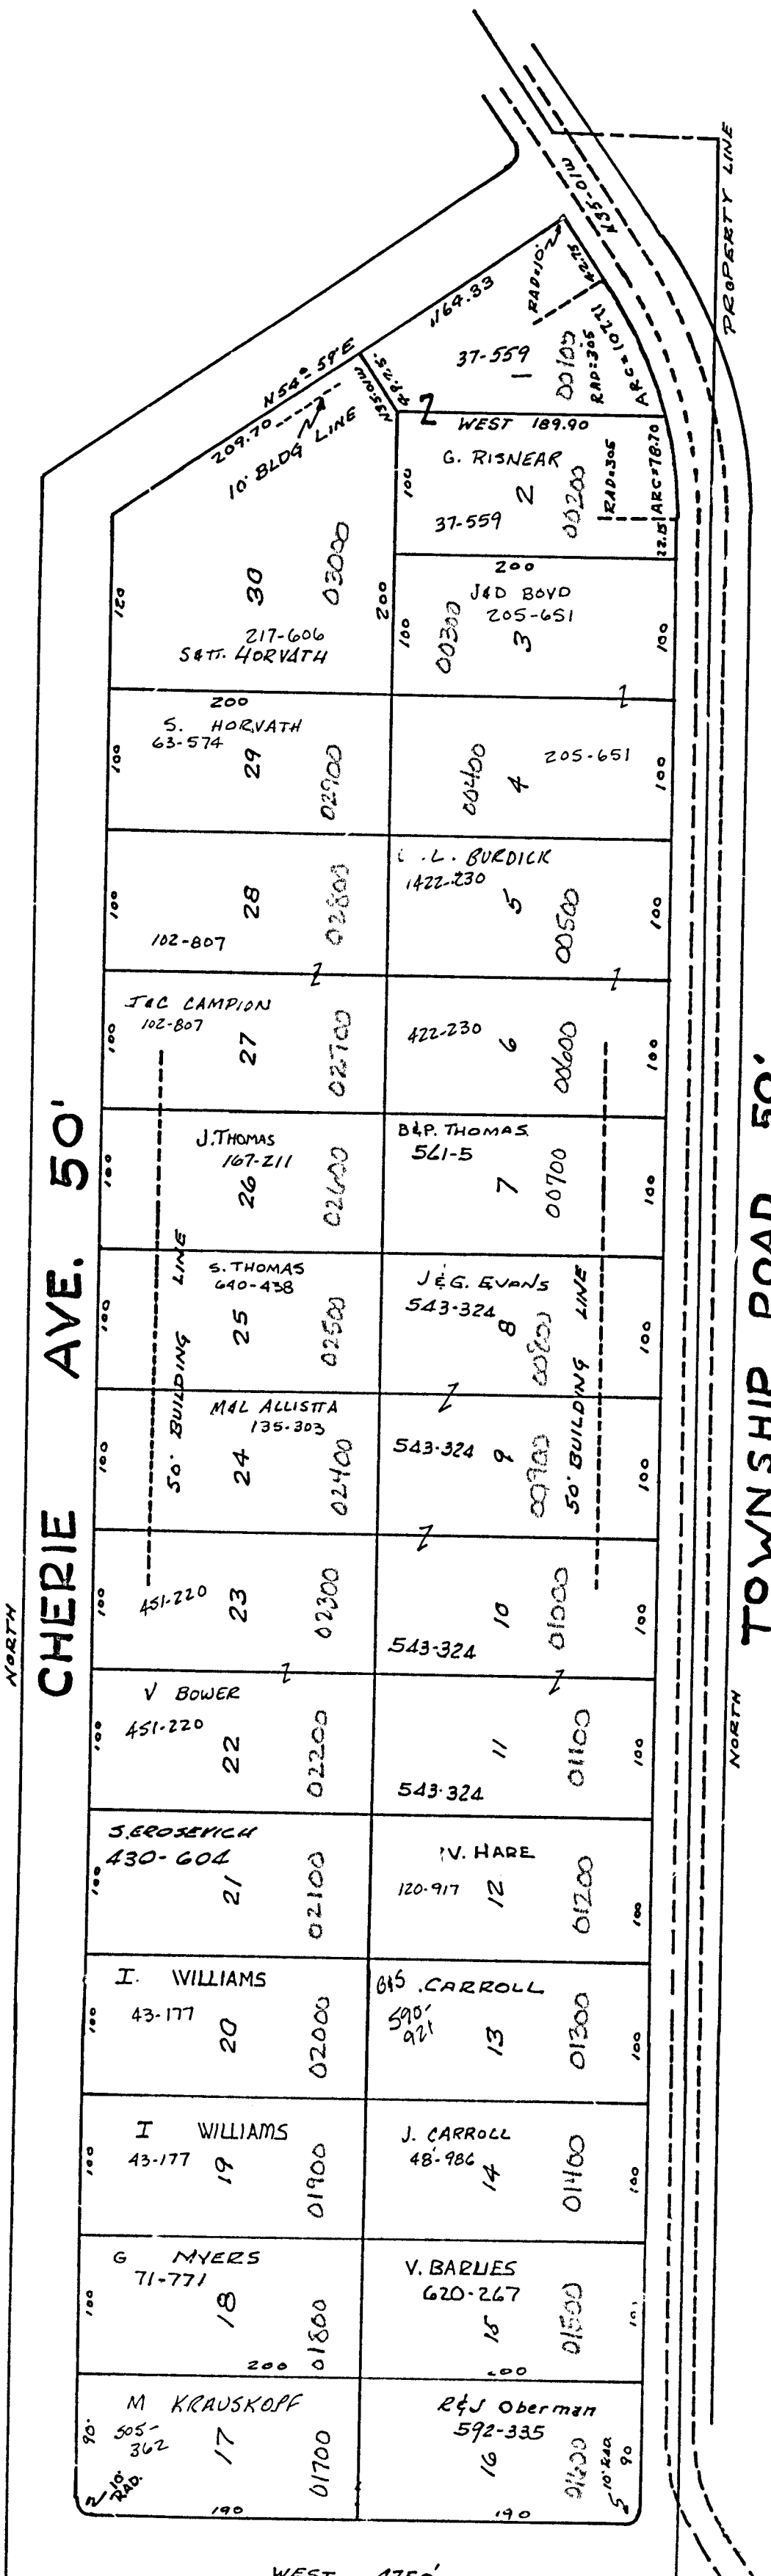

SCALE 1" = 100'

BOWERS FIRST SUB-DIV.  
SEC. 9, TWP. 10, RANGE 3

SCALE 1" = 400'

24-3800-



E SPRING  
A Lot 17 J MOORE ETAL 23x132 329-23  
" " " 22.5x132. " "  
" 100 " 10x132. " "  
A 31 GAJ MEAL 6x6 375-25

#1-A EAST SPRINGFIELD V.P.D.  
489-700 0.126 A  
PT. OUTLOT # 2  
J. L. MCHENRY 540-521 0.07 A  
PT. LOT # 19 GAO SWEAT 522-891 4.112  
PT. OUTLOT # 8 M. RYAN 550-251 0.32 A  
#39-A BAJ. HAUGHT 200-117

MAP OF  
EAST SPRINGFIELD  
SALEM TWP.  
SEC. 35, T. 10, R. 3.  
SCALE: 1" = 100'

