


24-3000 -

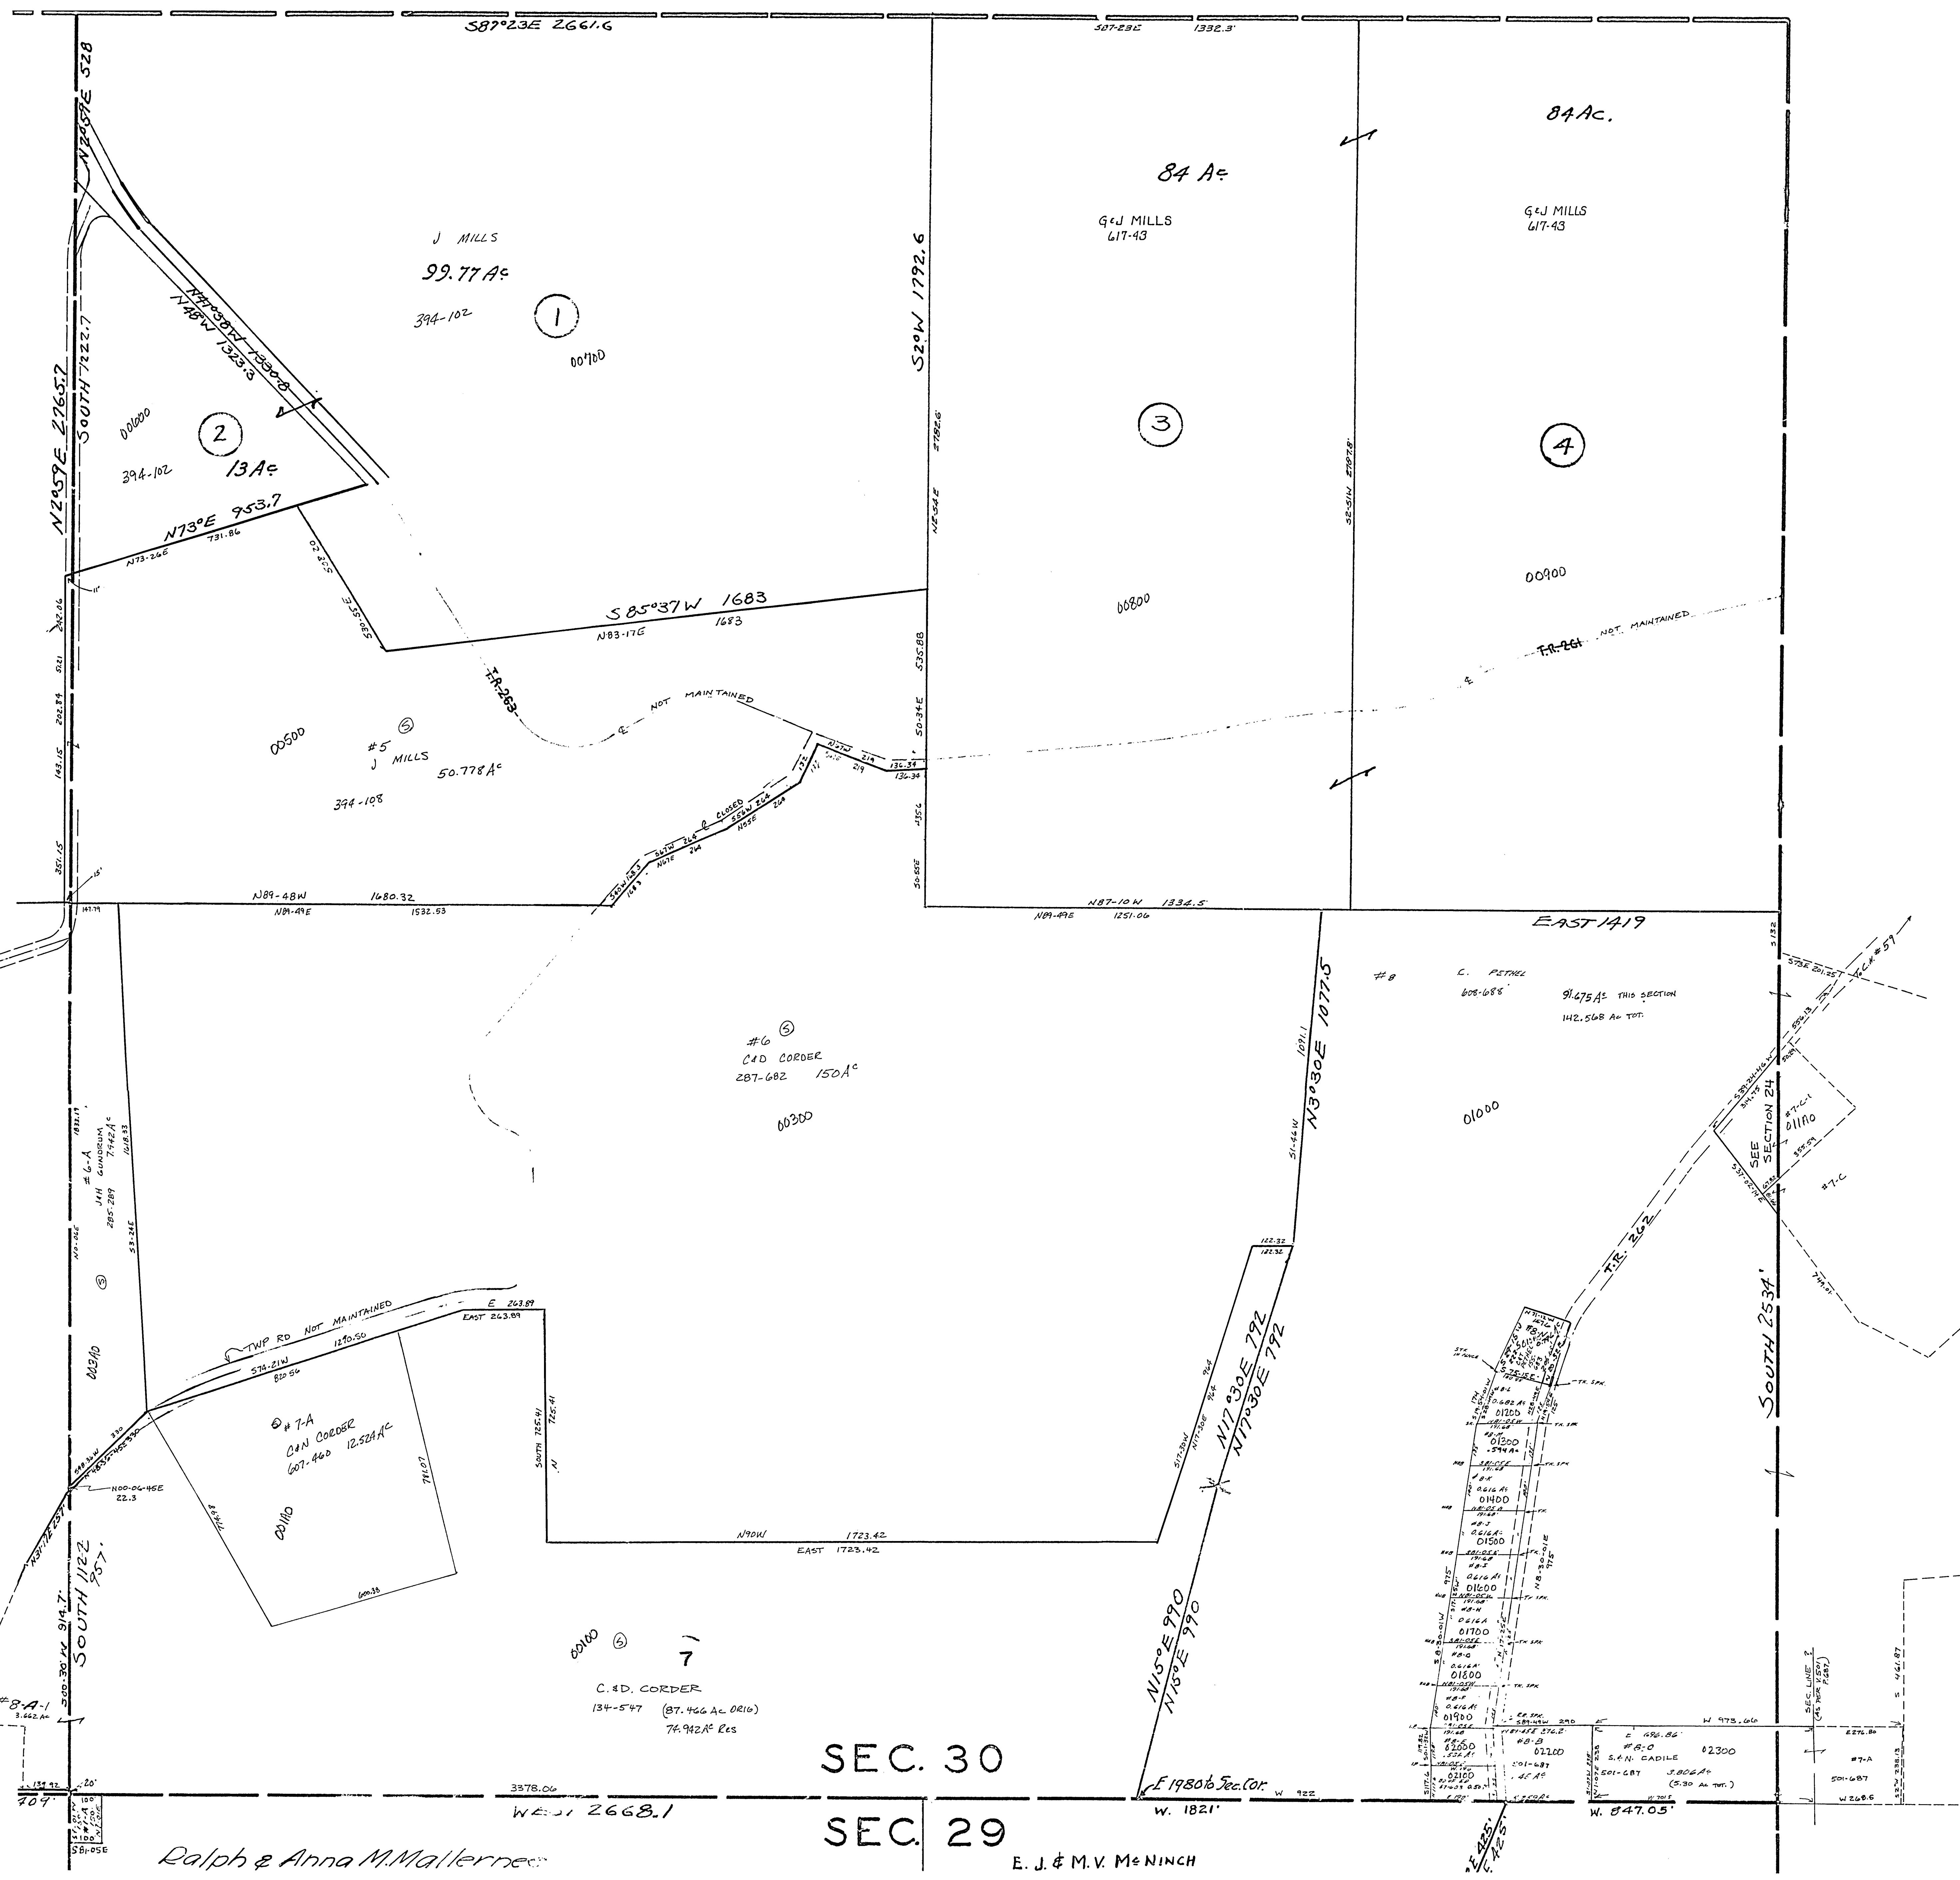

#A-E	R.R. MOLEDA	381-515	0.226 Ac
#B-F	J.E.C. WHITMORE	204-326	0.216 Ac
#C-G	J.E.C. WHITMORE	544-444	0.616 Ac
#D-H	J.E.C. WHITMORE	421-406	0.516 Ac
#E-I	J.E.C. WHITMORE	421-406	0.616 Ac
#F-J	J.E.C. WHITMORE	491-333	0.616 Ac
#G-K	E.M. MALLERNEE	460-286	0.616 Ac
#H-L	CAT. PRINTEL	201-444	0.624 Ac
#I-M	M. CUTSBAKER	287-332	0.534 Ac

SALEM TOWNSHIP
SECTION 30, TWP. 10, RANGE 3.
SCALE: 1"=200'
1958

