
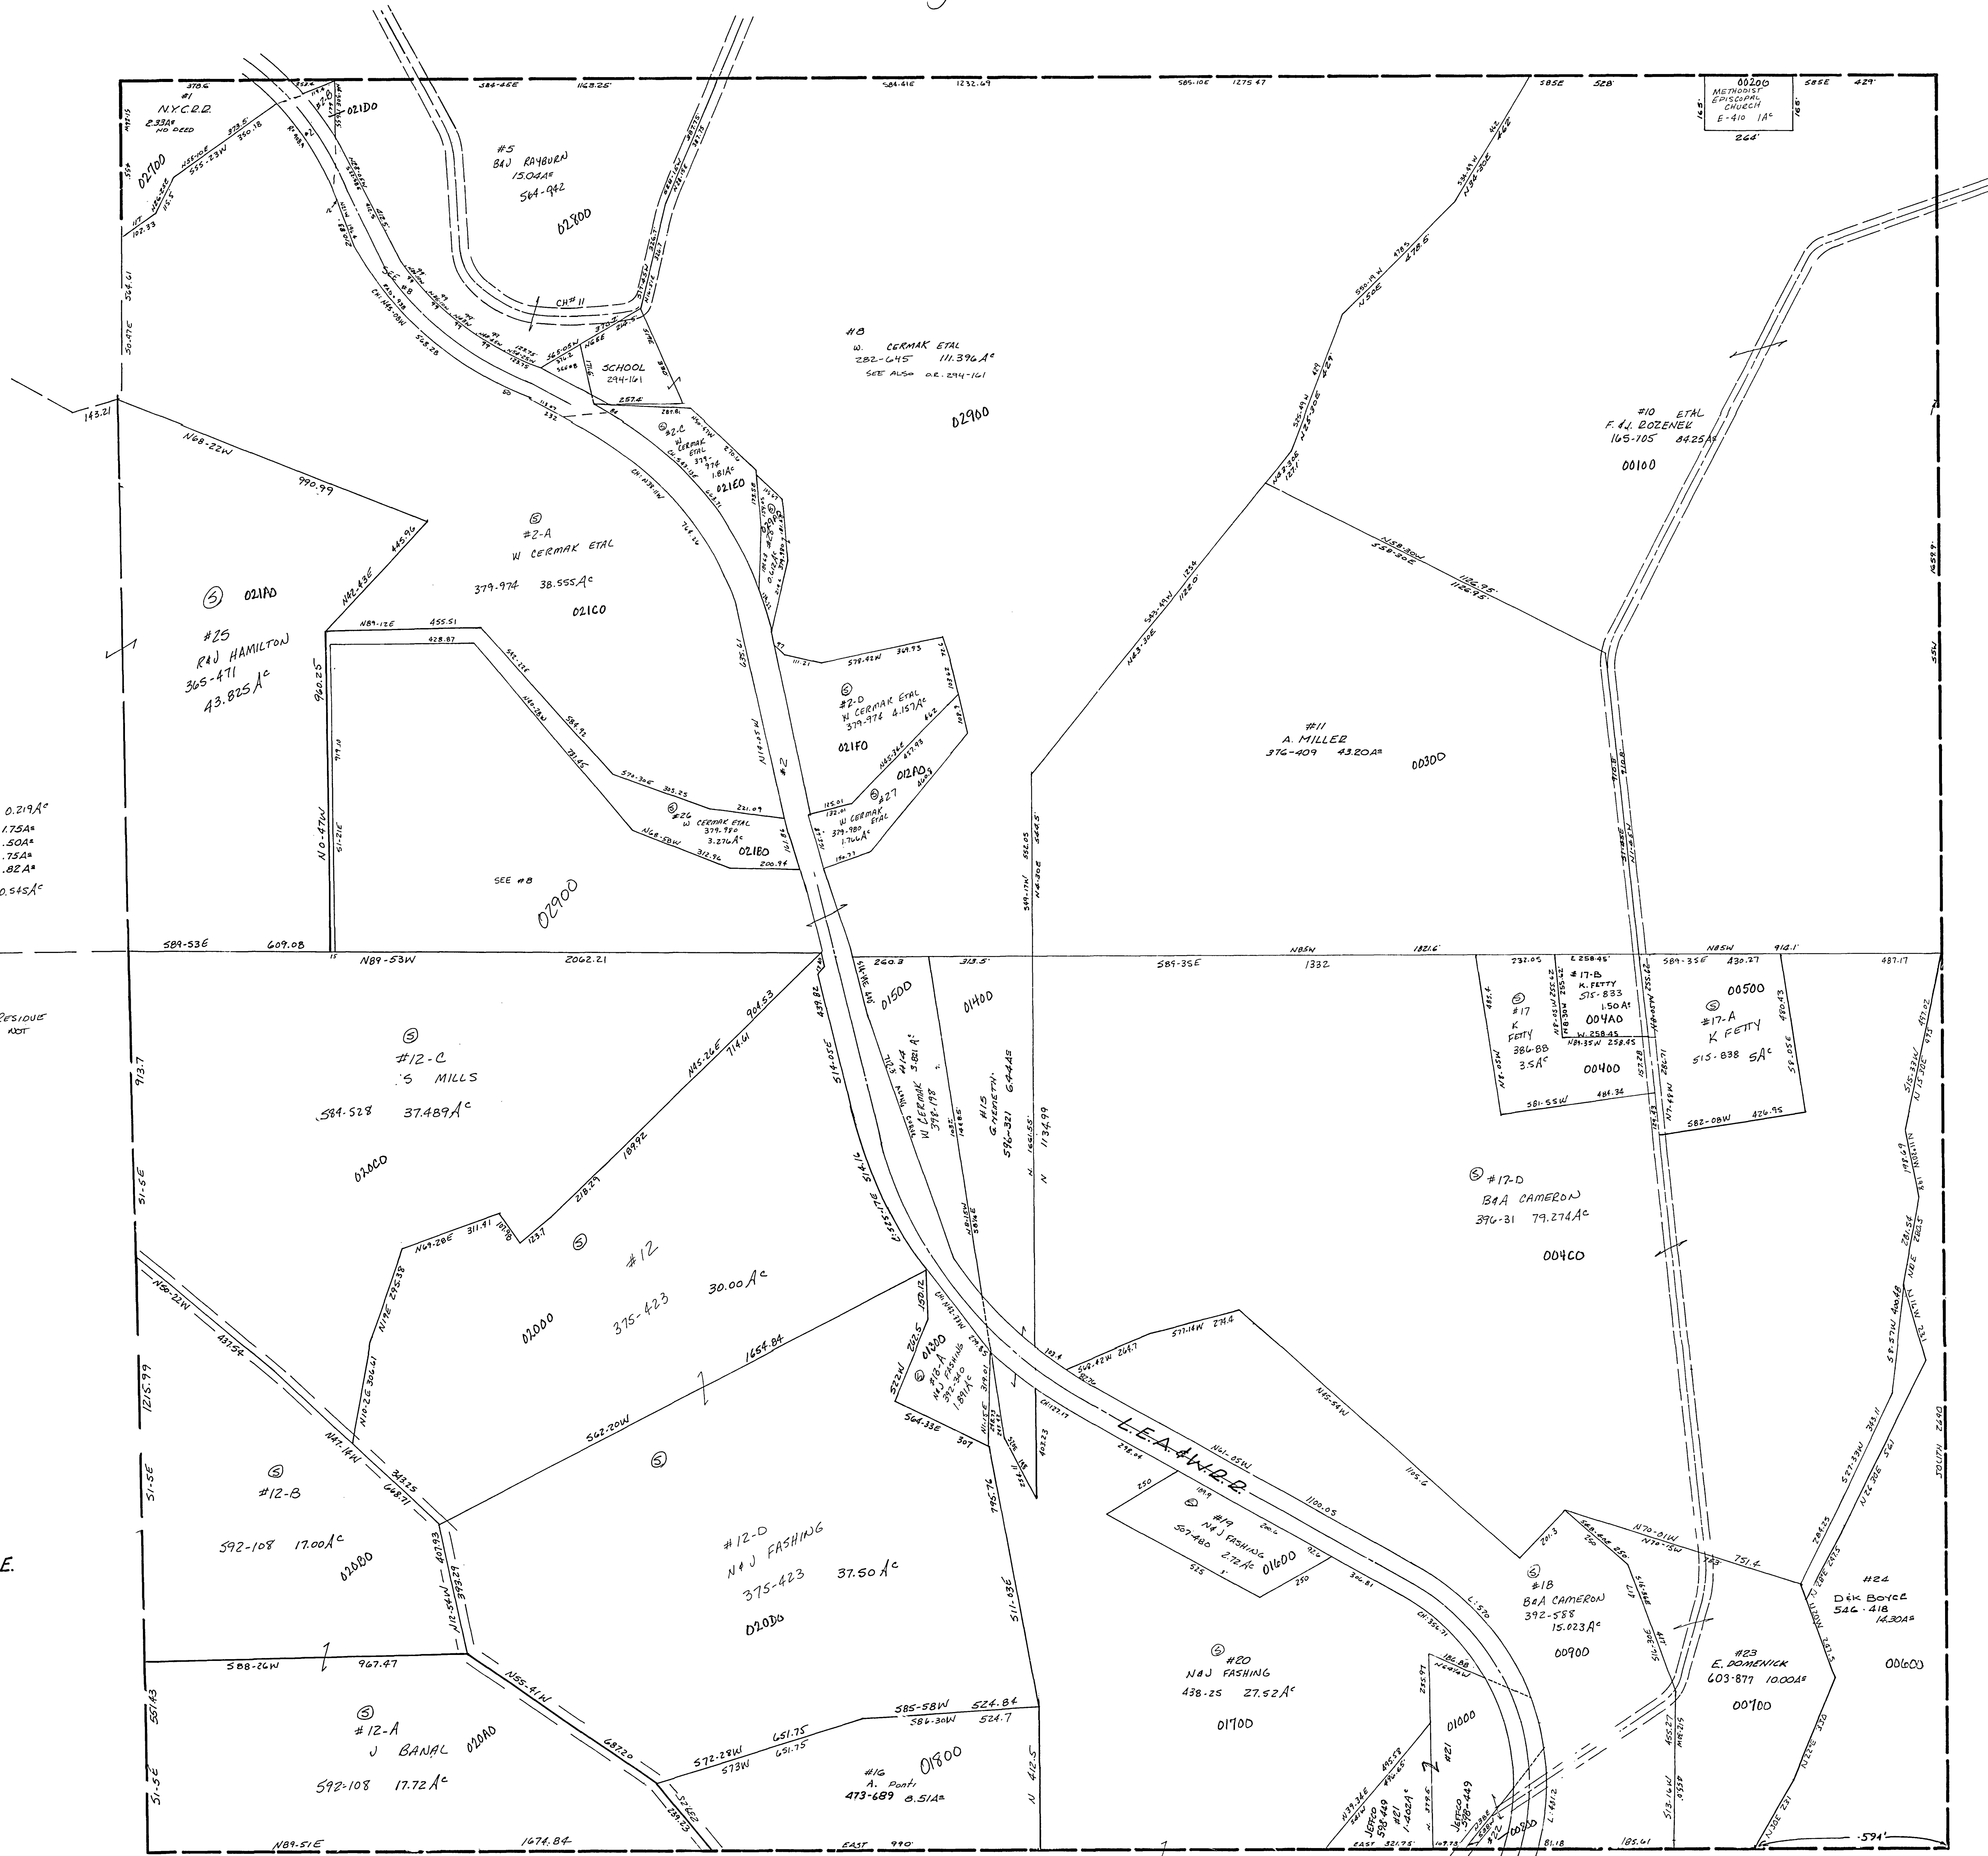


30-1500-

#2-B	W CERMAK ETAL	379.974	0.219 A <sup>c</sup>
#3	BEDWAY COAL CO	336-316	1.752 A <sup>c</sup>
#4	"	"	502 A <sup>c</sup>
#7	"	"	752 A <sup>c</sup>
#10-A	CONS. COAL CO.	283-1	.82 A <sup>c</sup>
#22	JEFFCO	589-449	0.545 A <sup>c</sup>

#2 BEDWAY COAL 325-401 1547 A<sup>c</sup> RESIDUE  
THIS IS UNDER RR ROW. WE DO NOT  
KNOW IF THE RR PURCHASED IT

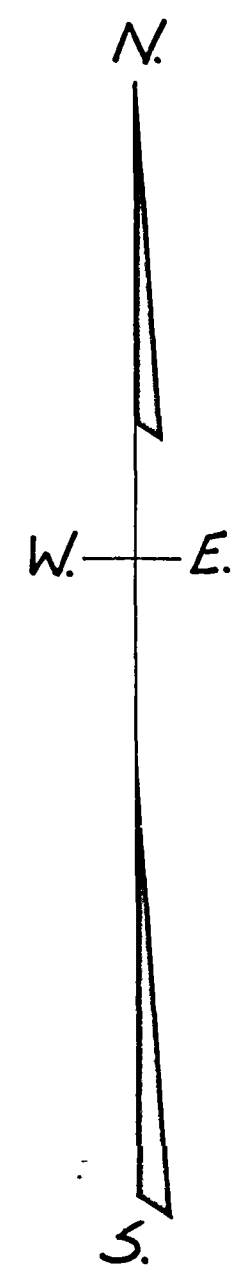

SMITHFIELD TWP.  
SEC. 15, T. 8, R. 3.  
SCALE: 1"=200'