


MINGO

SEE SHEET 2

OHIO RIVER

W.L.E. R.R.

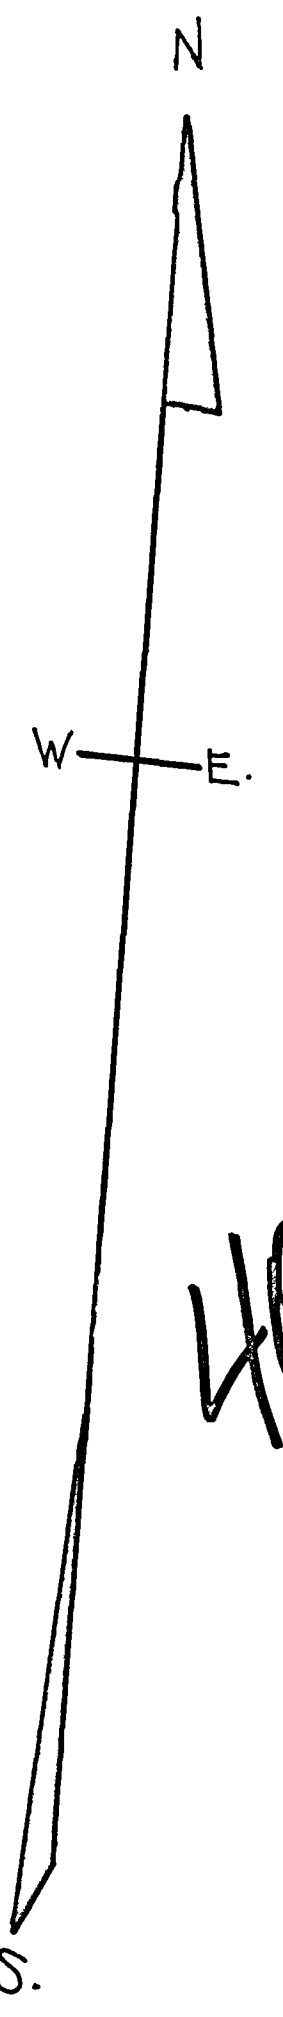

40-0100-

SEE SHEET 4

SEE SHEET 5

P.C.C. & P.R.R.

# 277  
WHEELING PITTSBURGH STEEL  
427-33 186.8 A'  
20500  
205A0

HODKINSONS SD  
FR LOT 3 SAM DREXLER 280-242 22 x 59.5  
" 2 " " " 6 x 50  
" 1 " " " 39 x 50  
" 1 " " " 10 x 43  
" 1 " " " 42 x 43  
" 1 " " " 46 x 21 x 28  
LOCATE ? 195

# 69 MEKEES 2ND  
AUDITORS DEED  
WILEY DEAN PALMA 46-200 20-40  
# 200 JIM VASICH 77-255 20-58  
# 456-A WHEELING P.S. 427-33 0.016 A'  
# 152B E.A.R. PETERSON 18A-658 0.0216 A'  
# 154-A C. HOWELL 895-669 0.018 A'  
# 153-A J. PETTIBONE 175-225 .7 ACO  
# 83 T. PIERCE 457-243 0.026 A'

MINGO  
SECTION 21, 27, T. 2, R. 1.  
SCALE: 1" = 50'

SEE SHEET 6

1

587

STRAIGHT  
MAY 60  
MAY 60

