

#10  
SEE SHEET 8  
136.25 A±

WARREN TWP.  
WELLS TWP.

SEC. 3, T. 5, R. 2.  
SEC. 2, T. 5, R. 2.

NW CORNER SEC. 2, WARREN TWP.

SEC. 8  
SEC. 2

#1  
L.S.C. RECREATIONAL LAND  
342-287 15.99 A±

00100

#1-A  
D&C FAIRCOURT  
550-503 6 A±

00200

#1-C  
L.S.C. RECREATIONAL LAND  
342-287 2.034 A±

00100


#1-B  
G. NEMETH  
546 A± 5876-321

00200

C&P.R.R. CO.  
144-243 0.5334 A±

SEE SHEET NO. 2-A

SEE SHEET NO. 3 (WELLS TWP.)

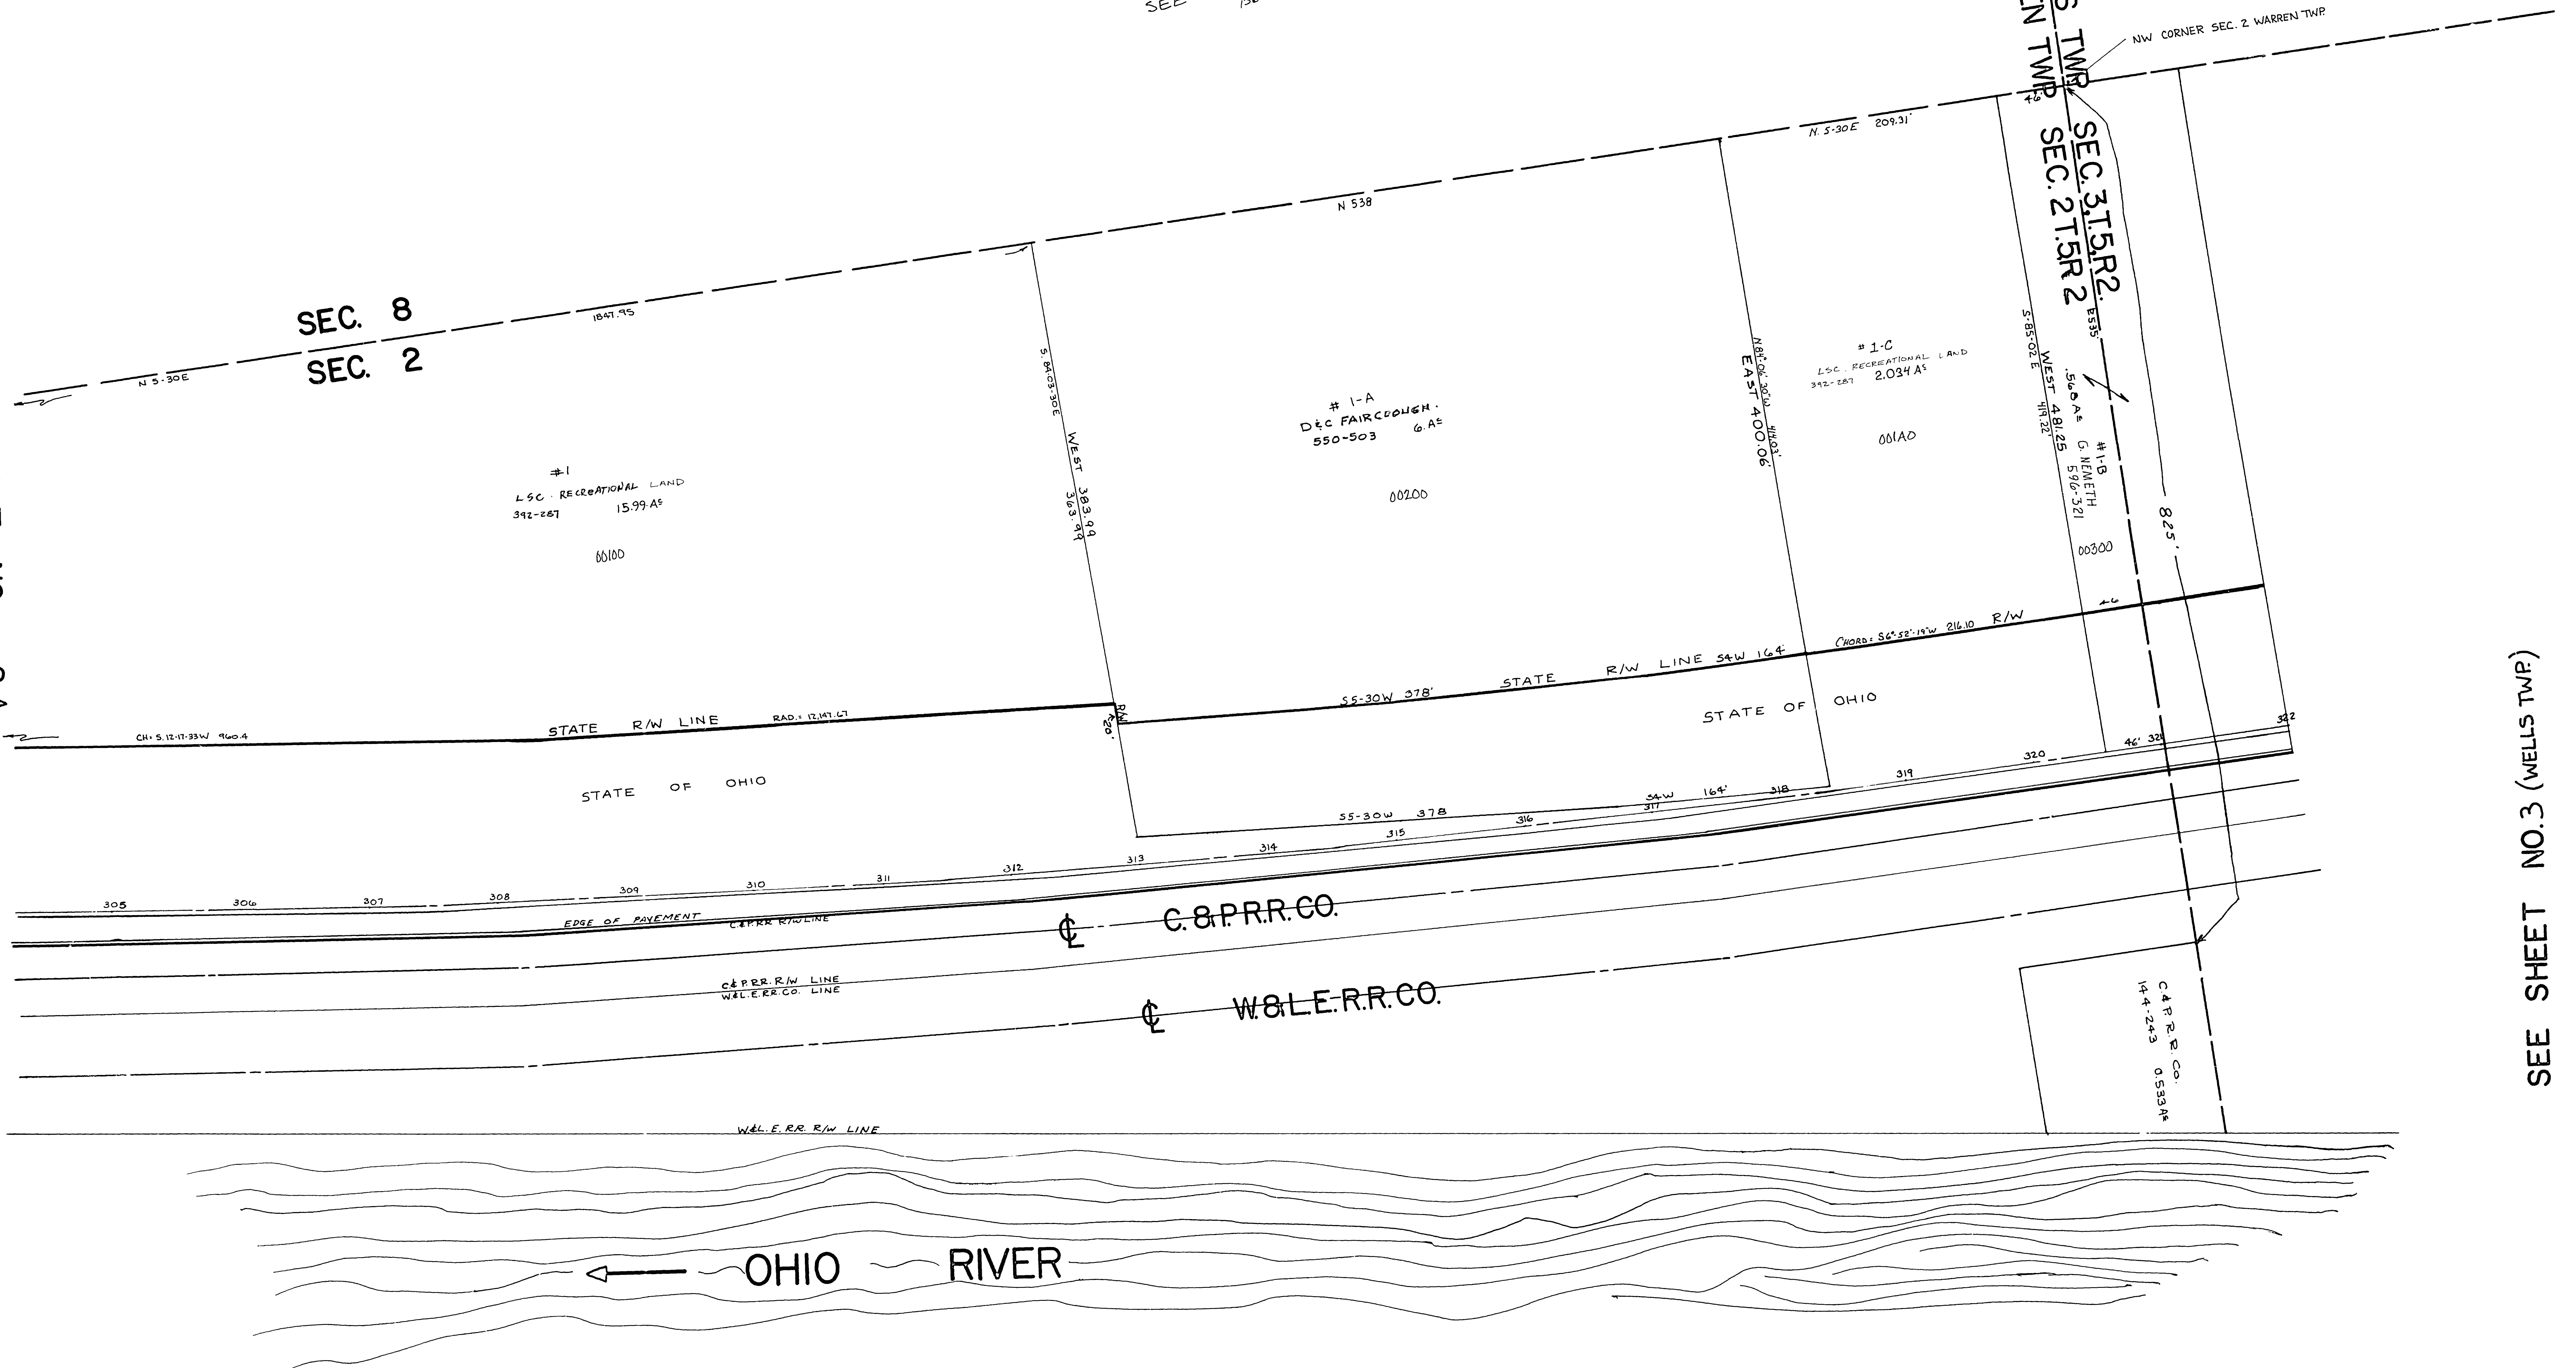

OHIO RIVER

41-0280-

WARREN TWP.  
SEC. 2, T. 5, R. 2.

SCALE: 1" = 50'

467  
2-B