



MONTE-NERE ESTATES  
SEC. 28 SCALE 1"=100'

MAP  
41-28CO-

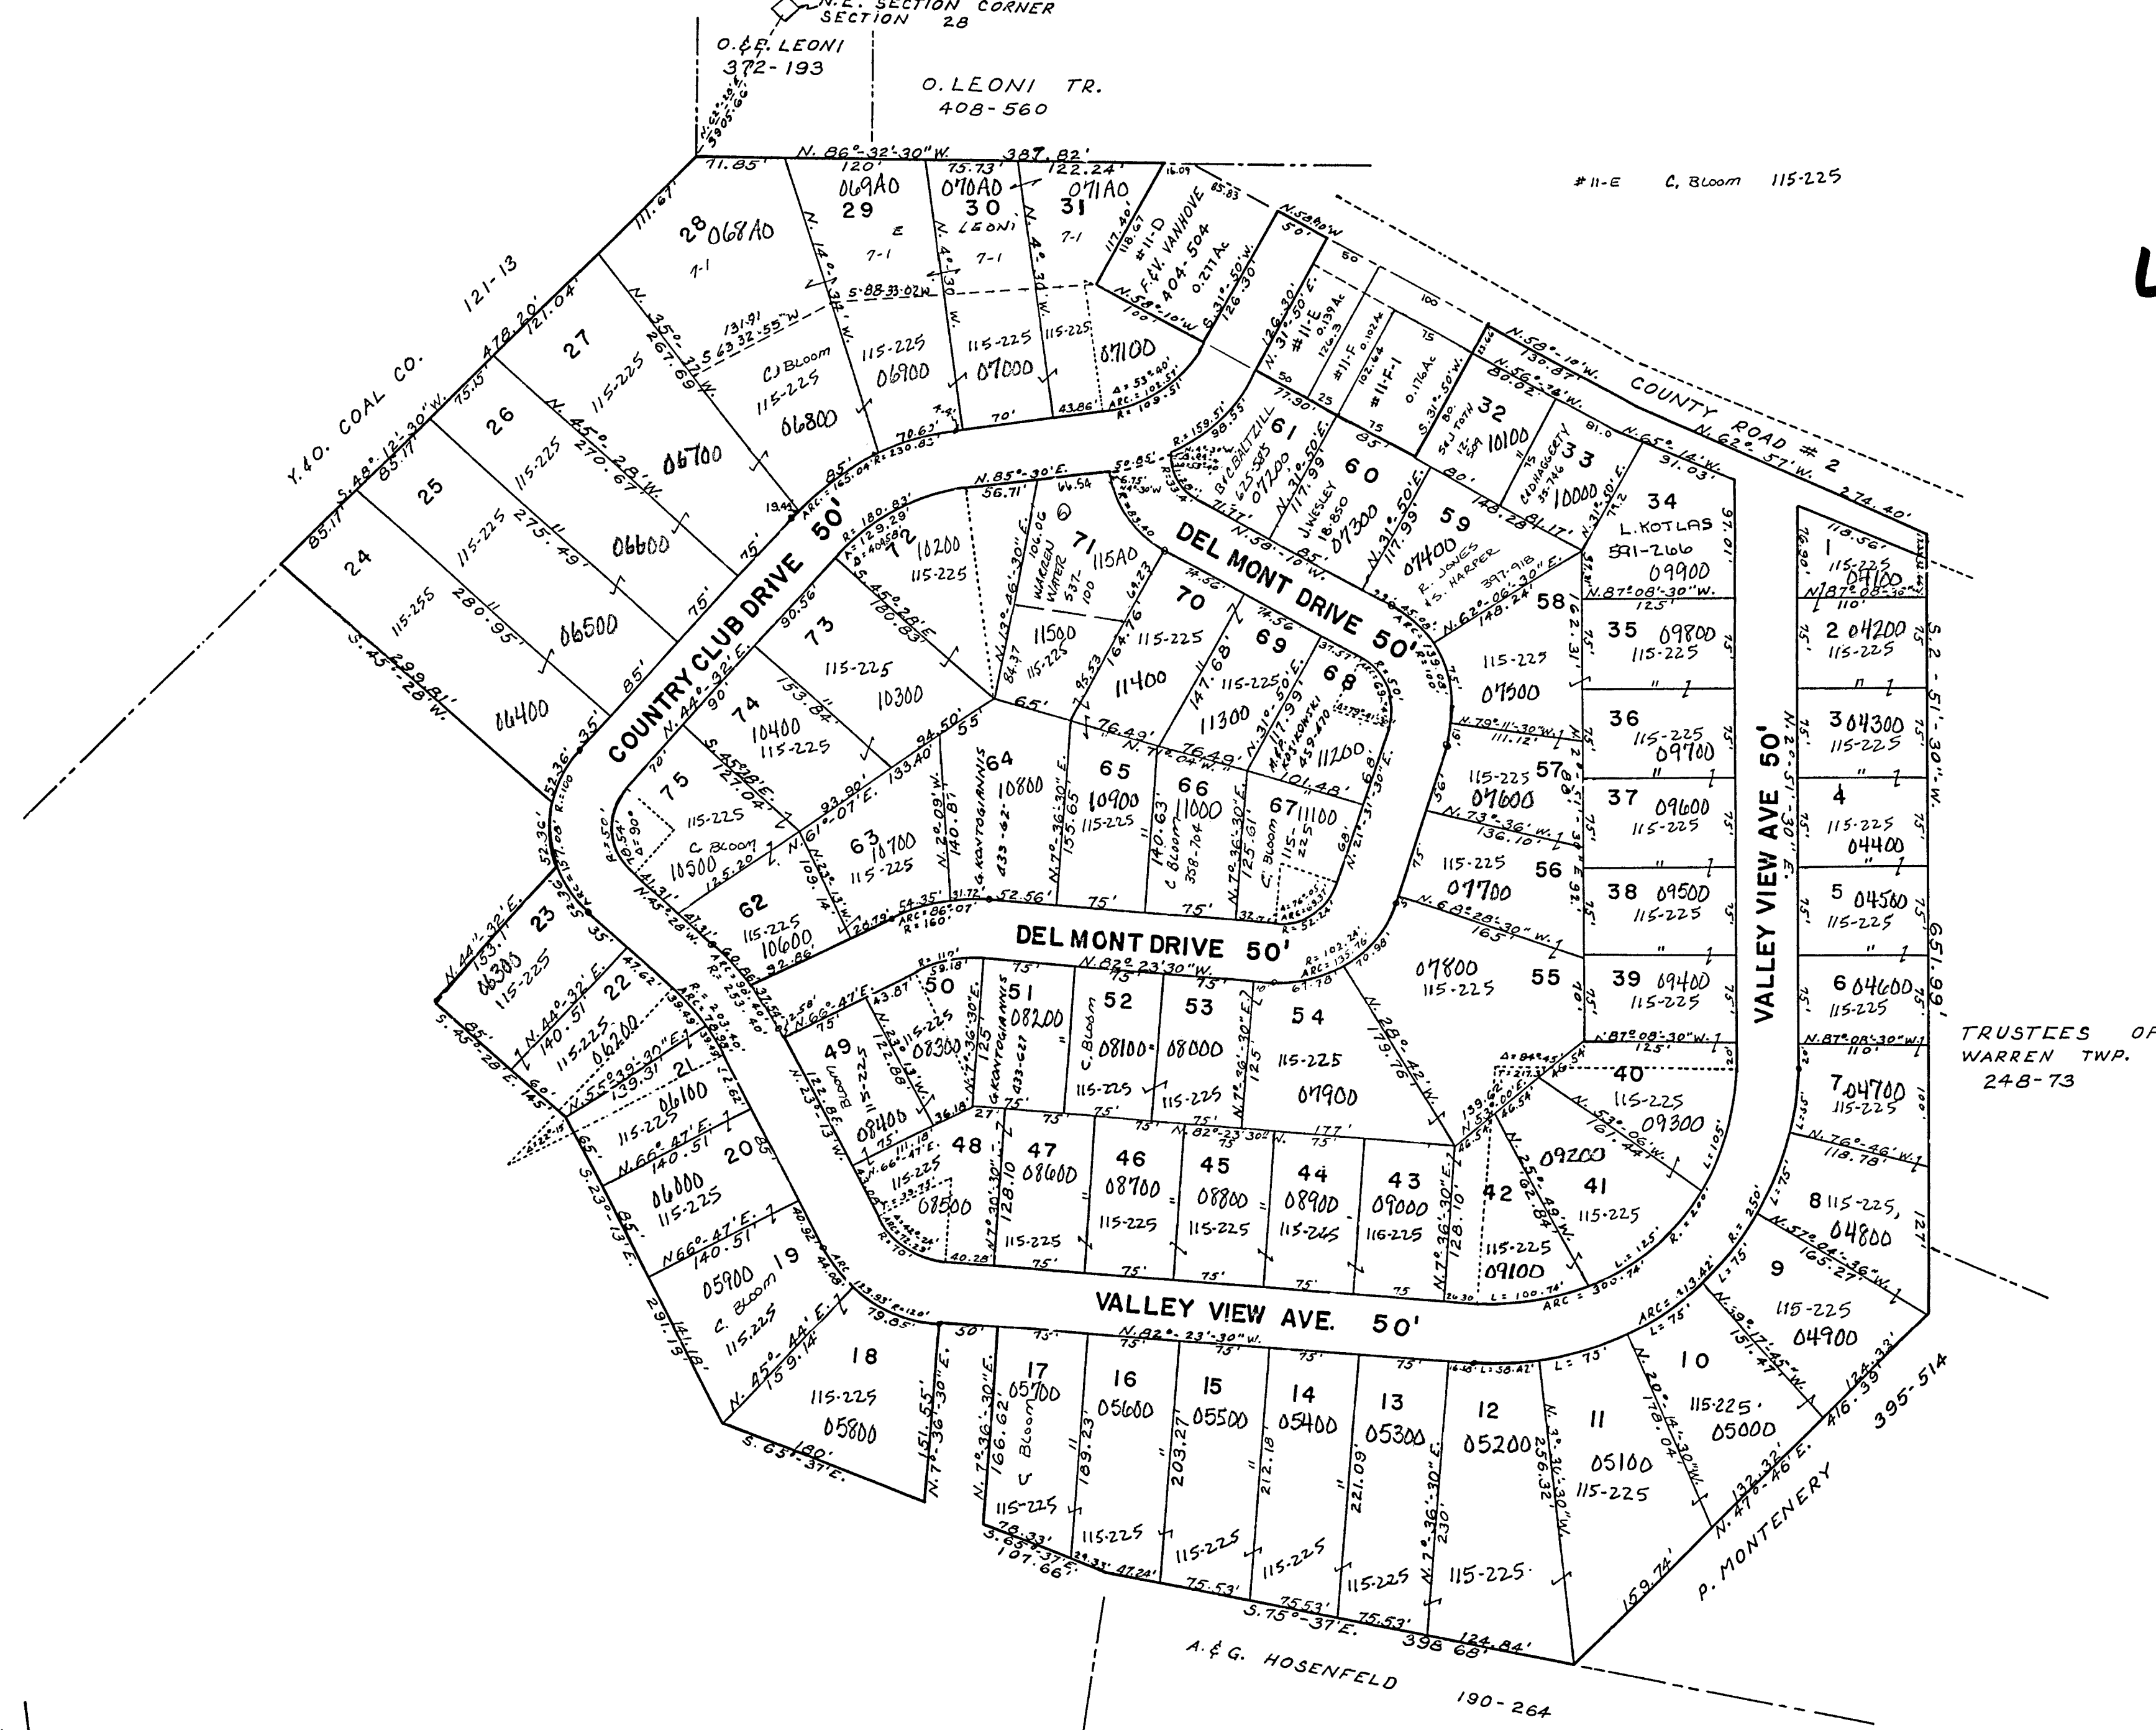


41-1700-

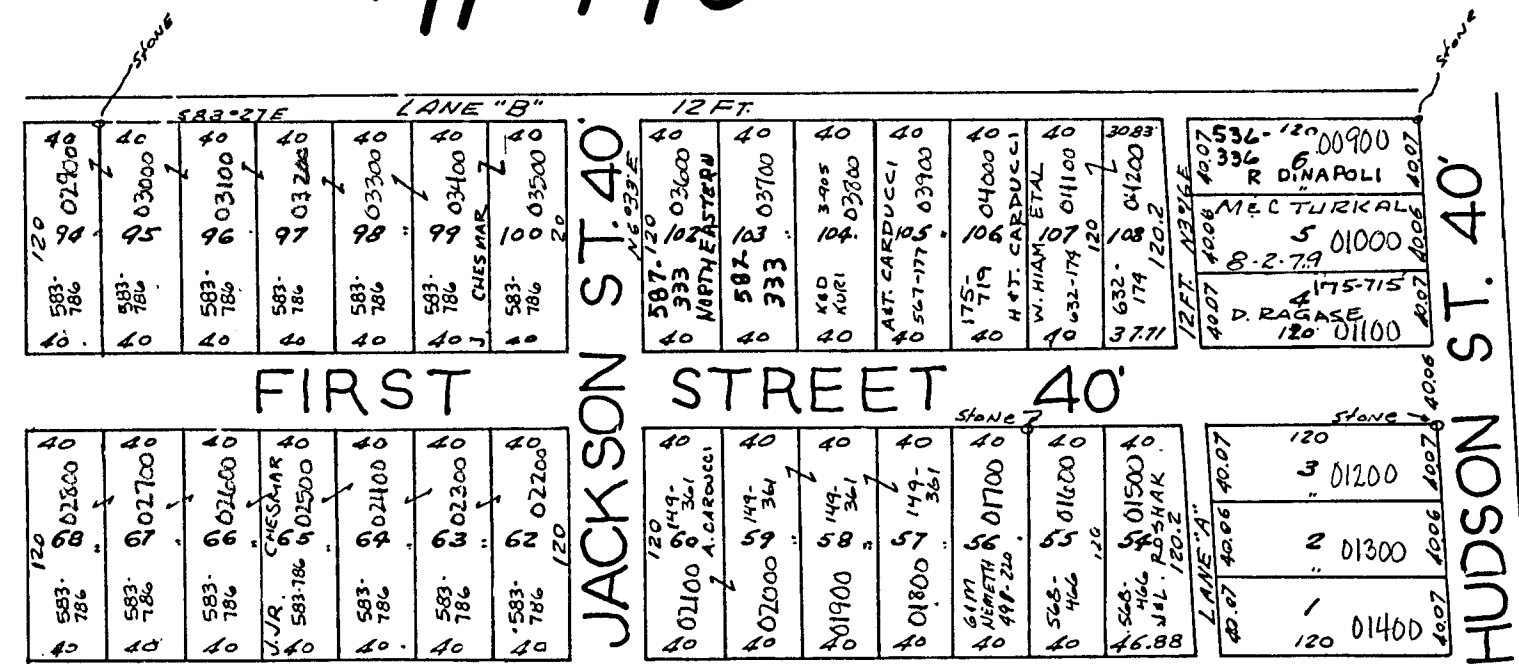


JACKSON HEIGHTS SUB-DIV.  
SEC. 17 TWP. 4 RANGE 2.

MAP  
41-1200-

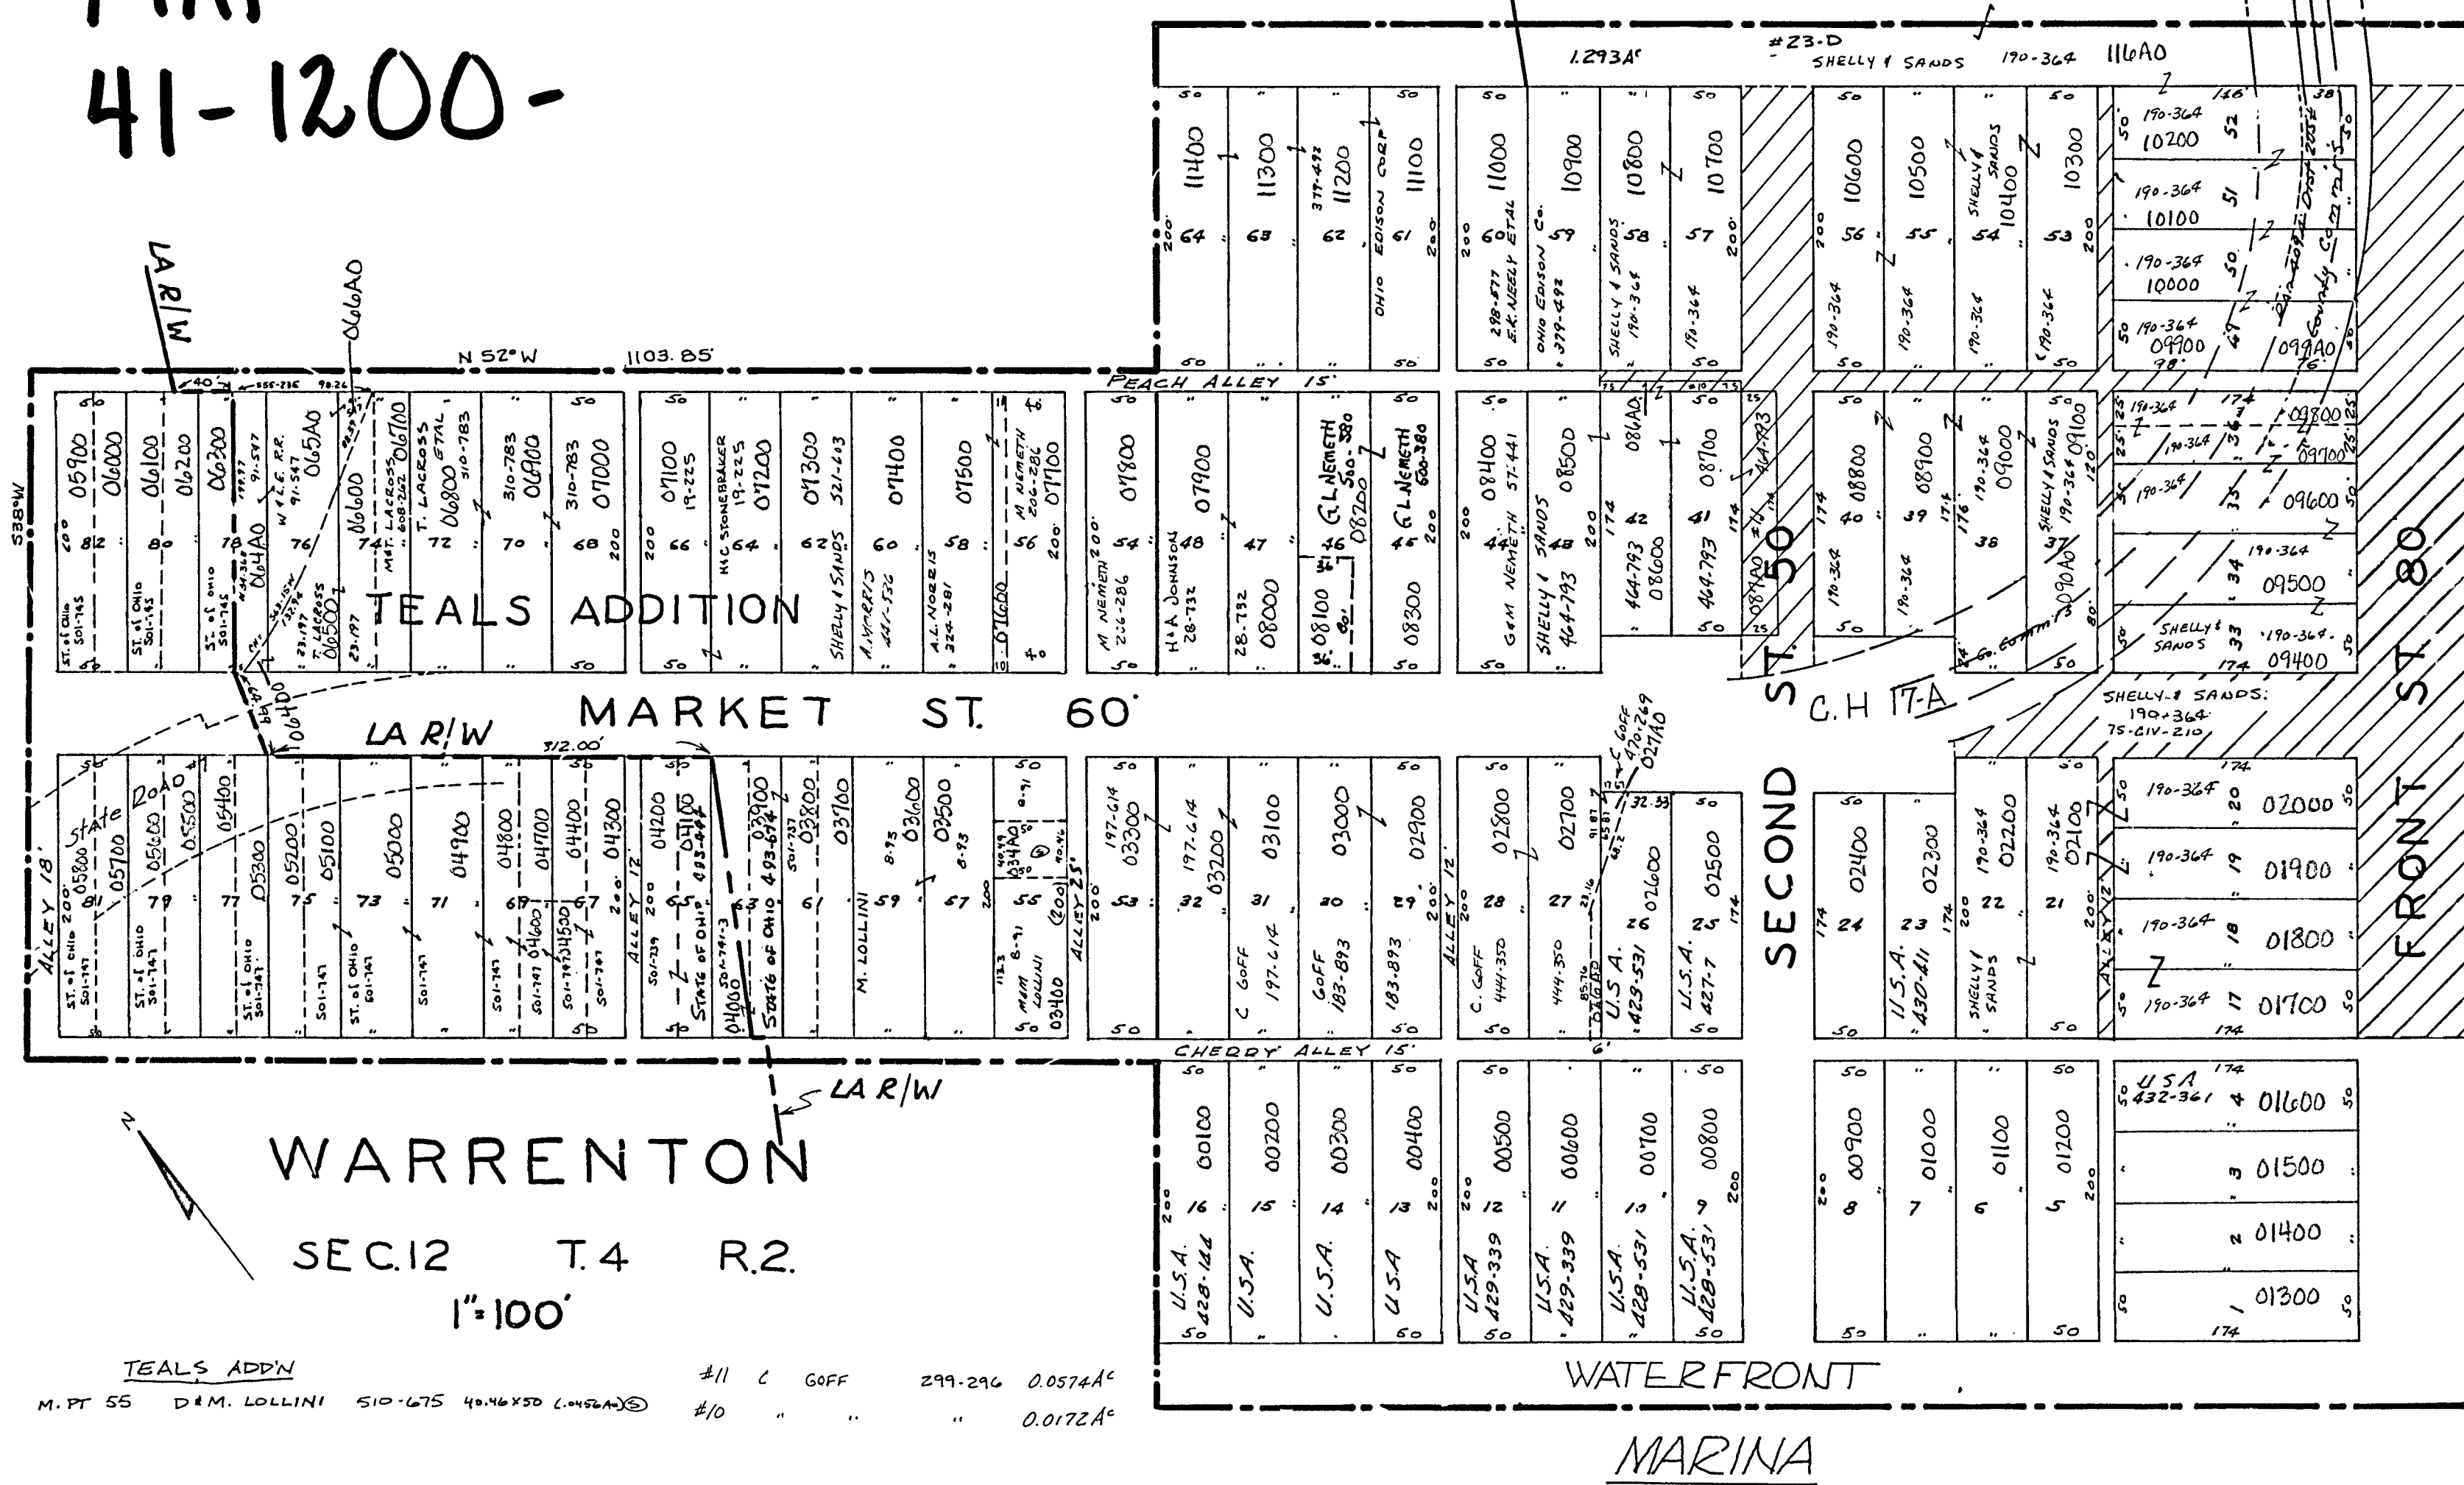


HUNTERS 1ST SUB DIV.  
SEC. 28 T. 4 R. 2.

MAP  
41-28BO-

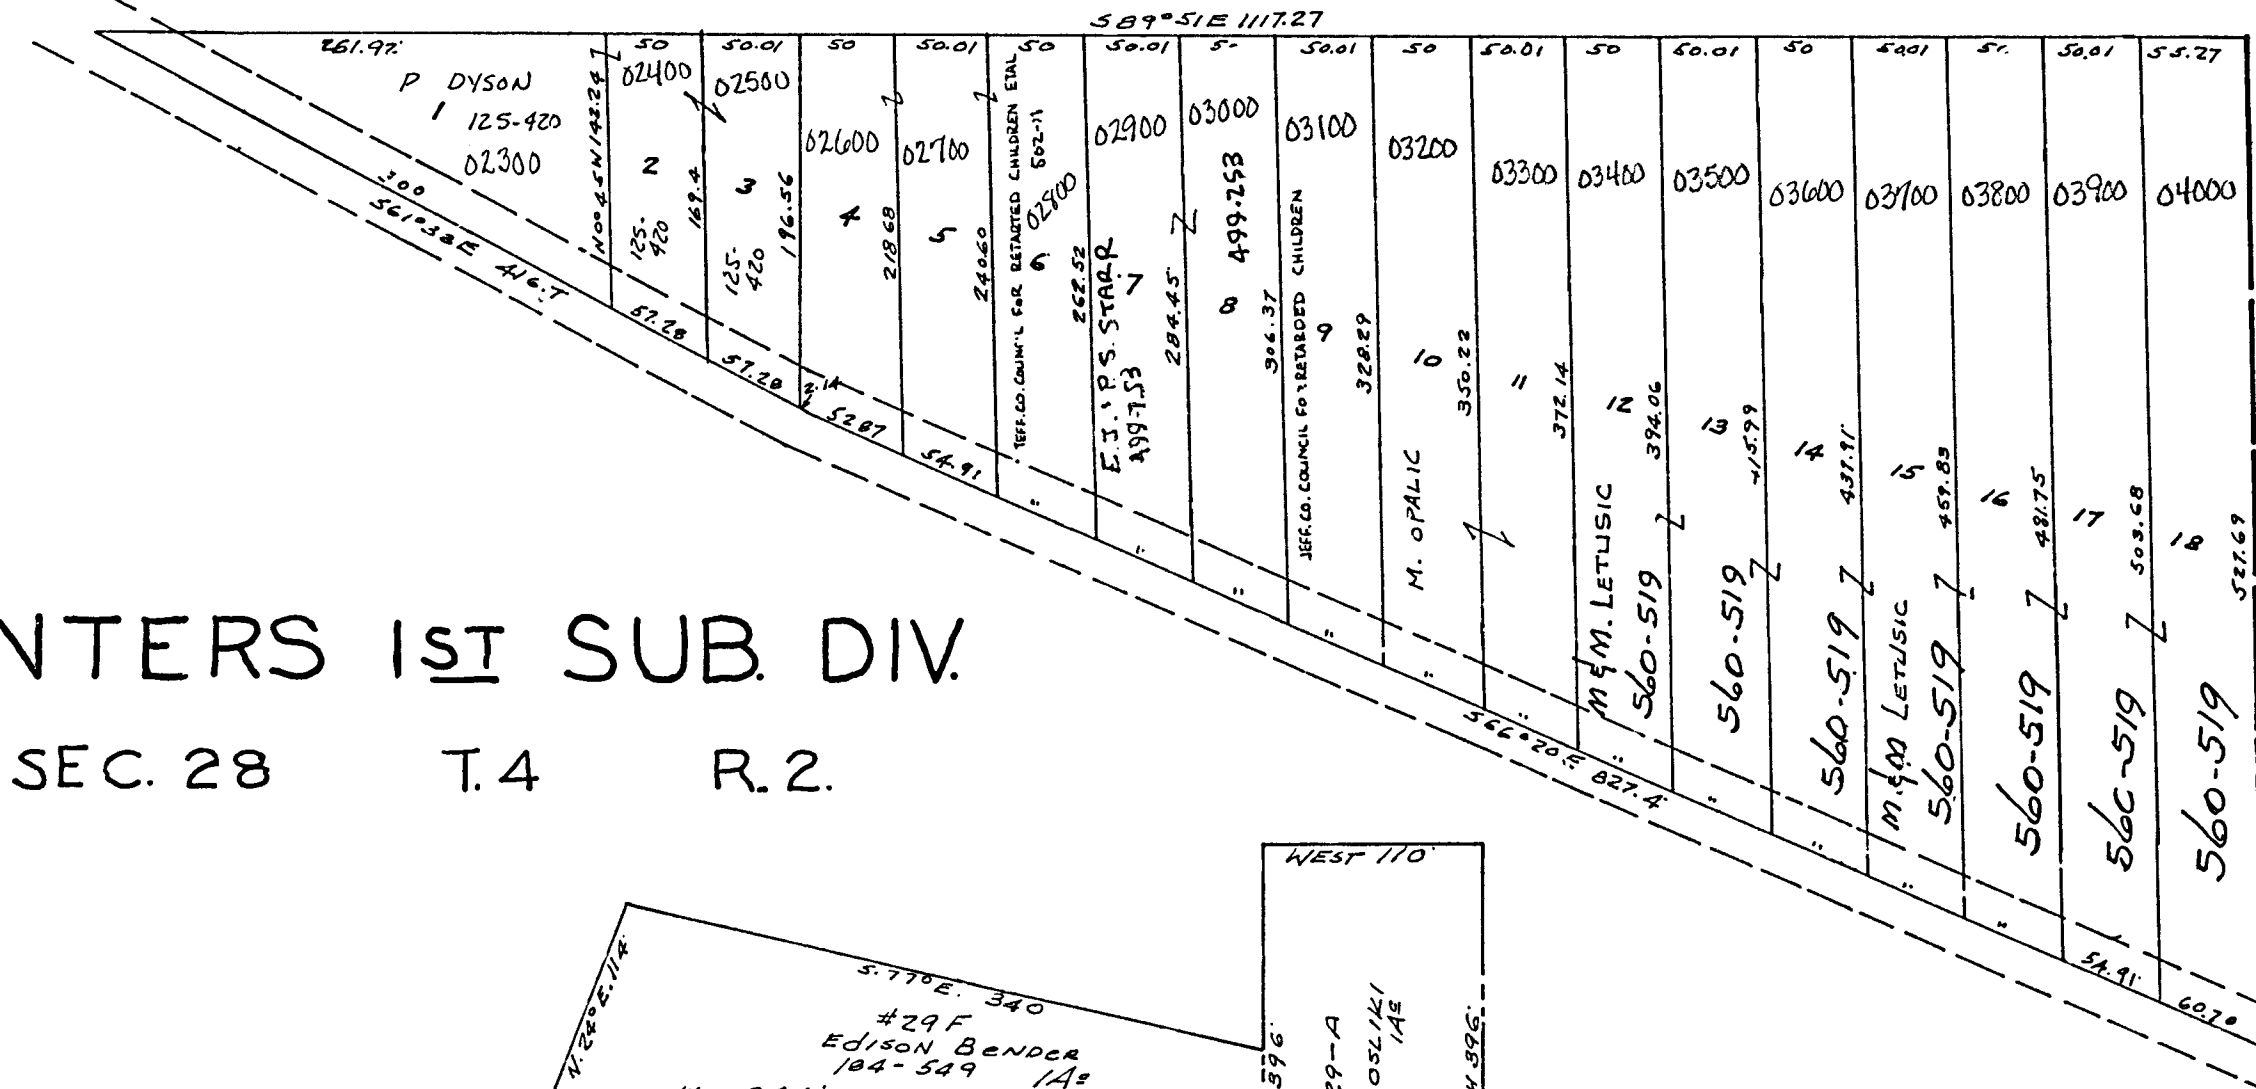


STANTON & WISE SUB-DIV.  
SEC. 8 T. 5 R. 2.


MAP  
41-02AO-

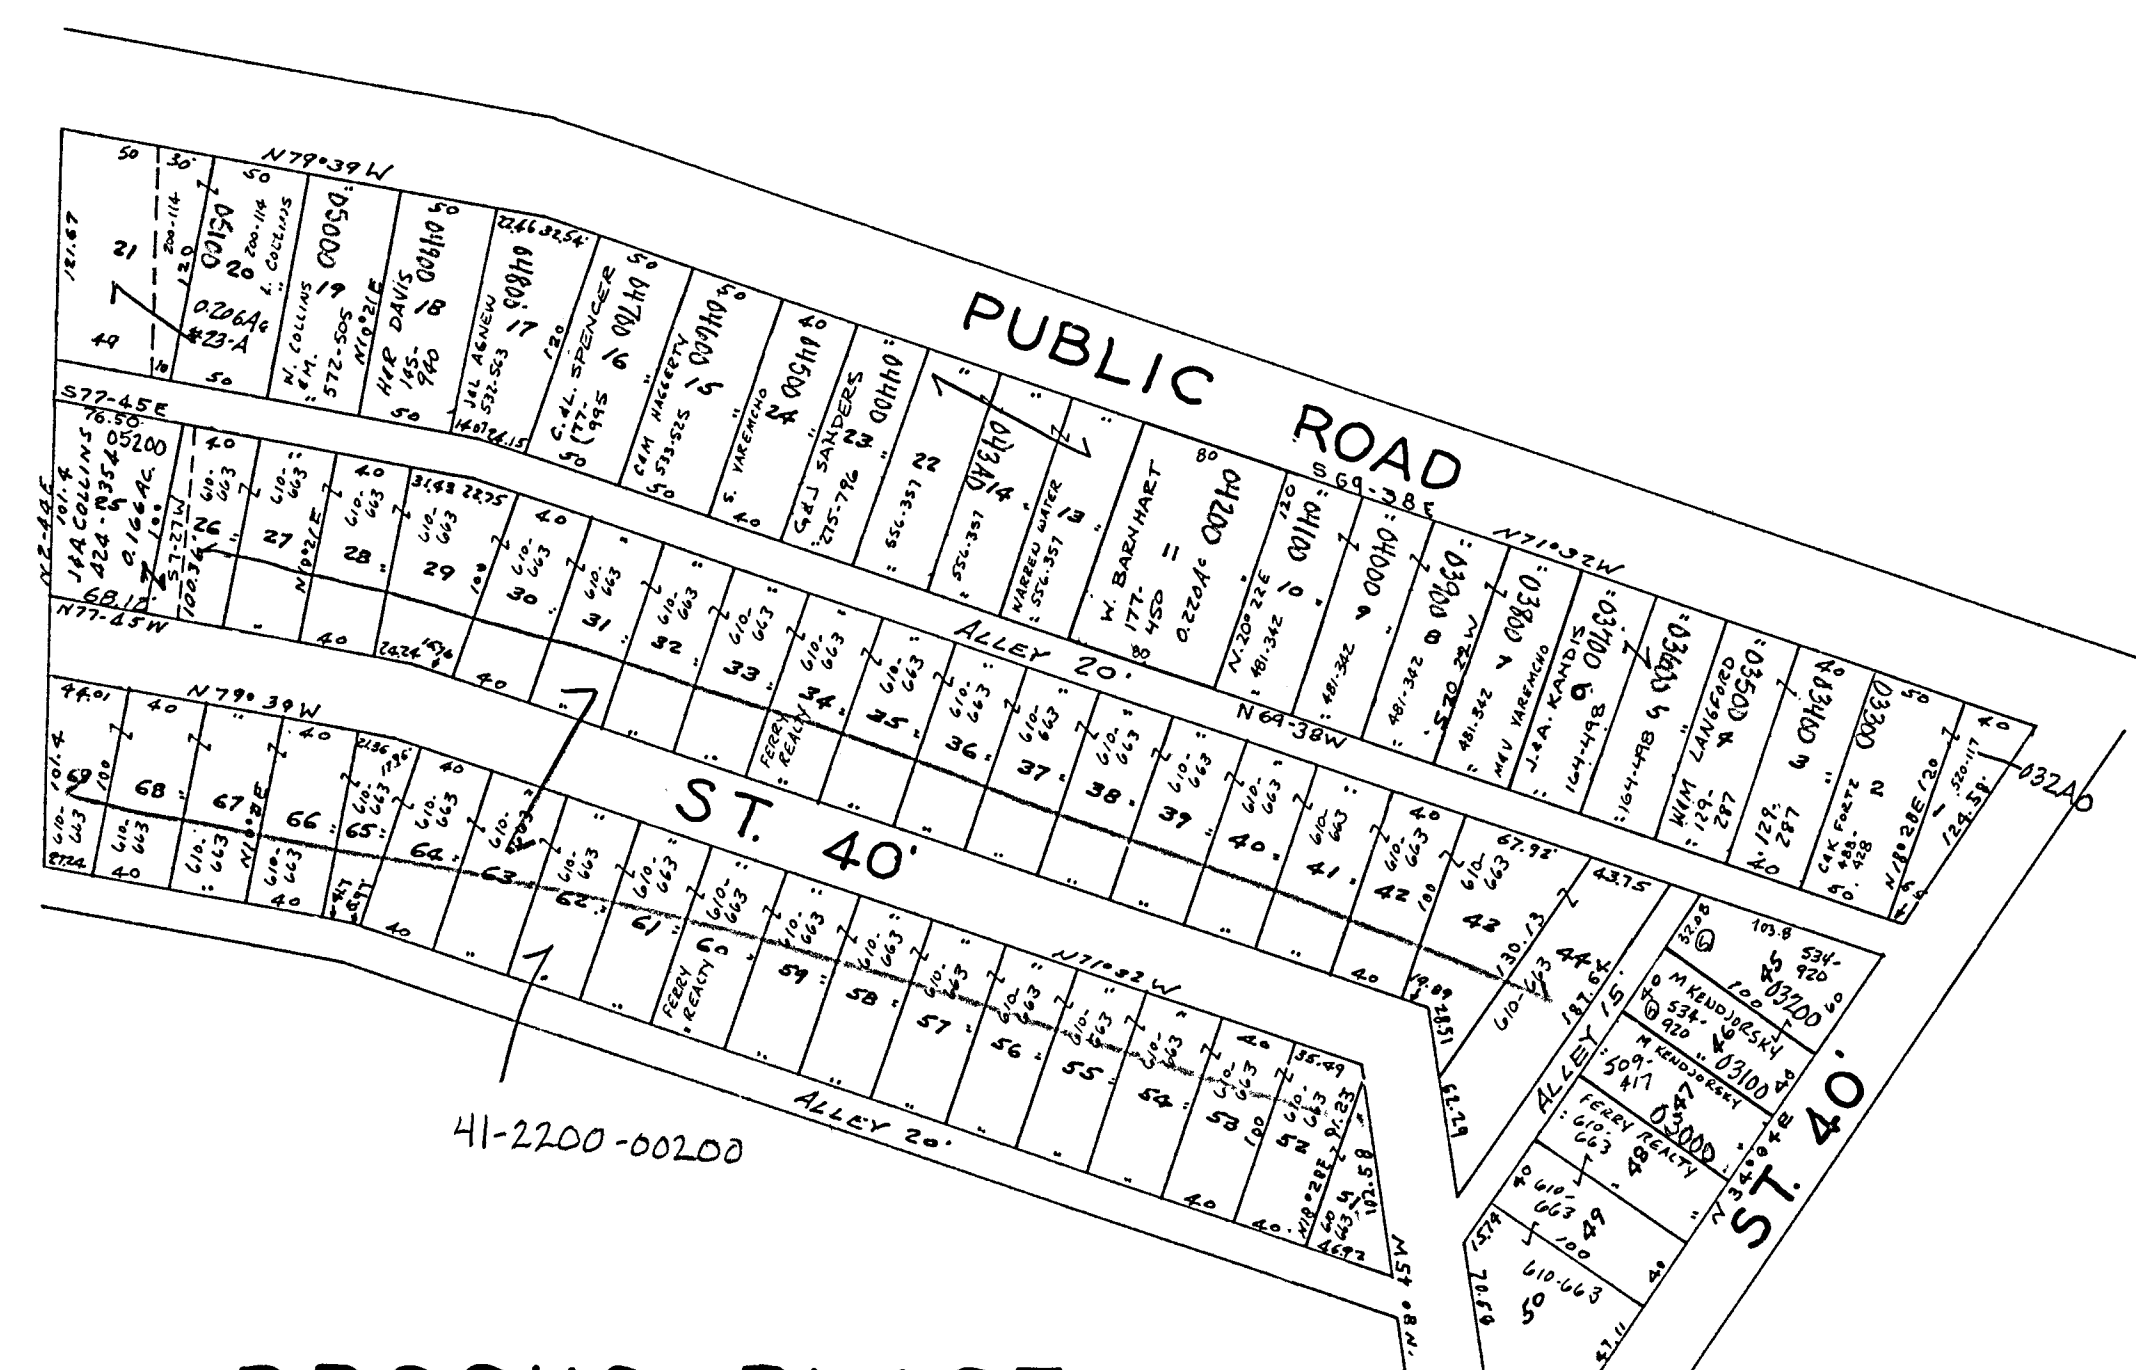

BROOKS PLACE  
SEC. 22 T. 4 R. 2.

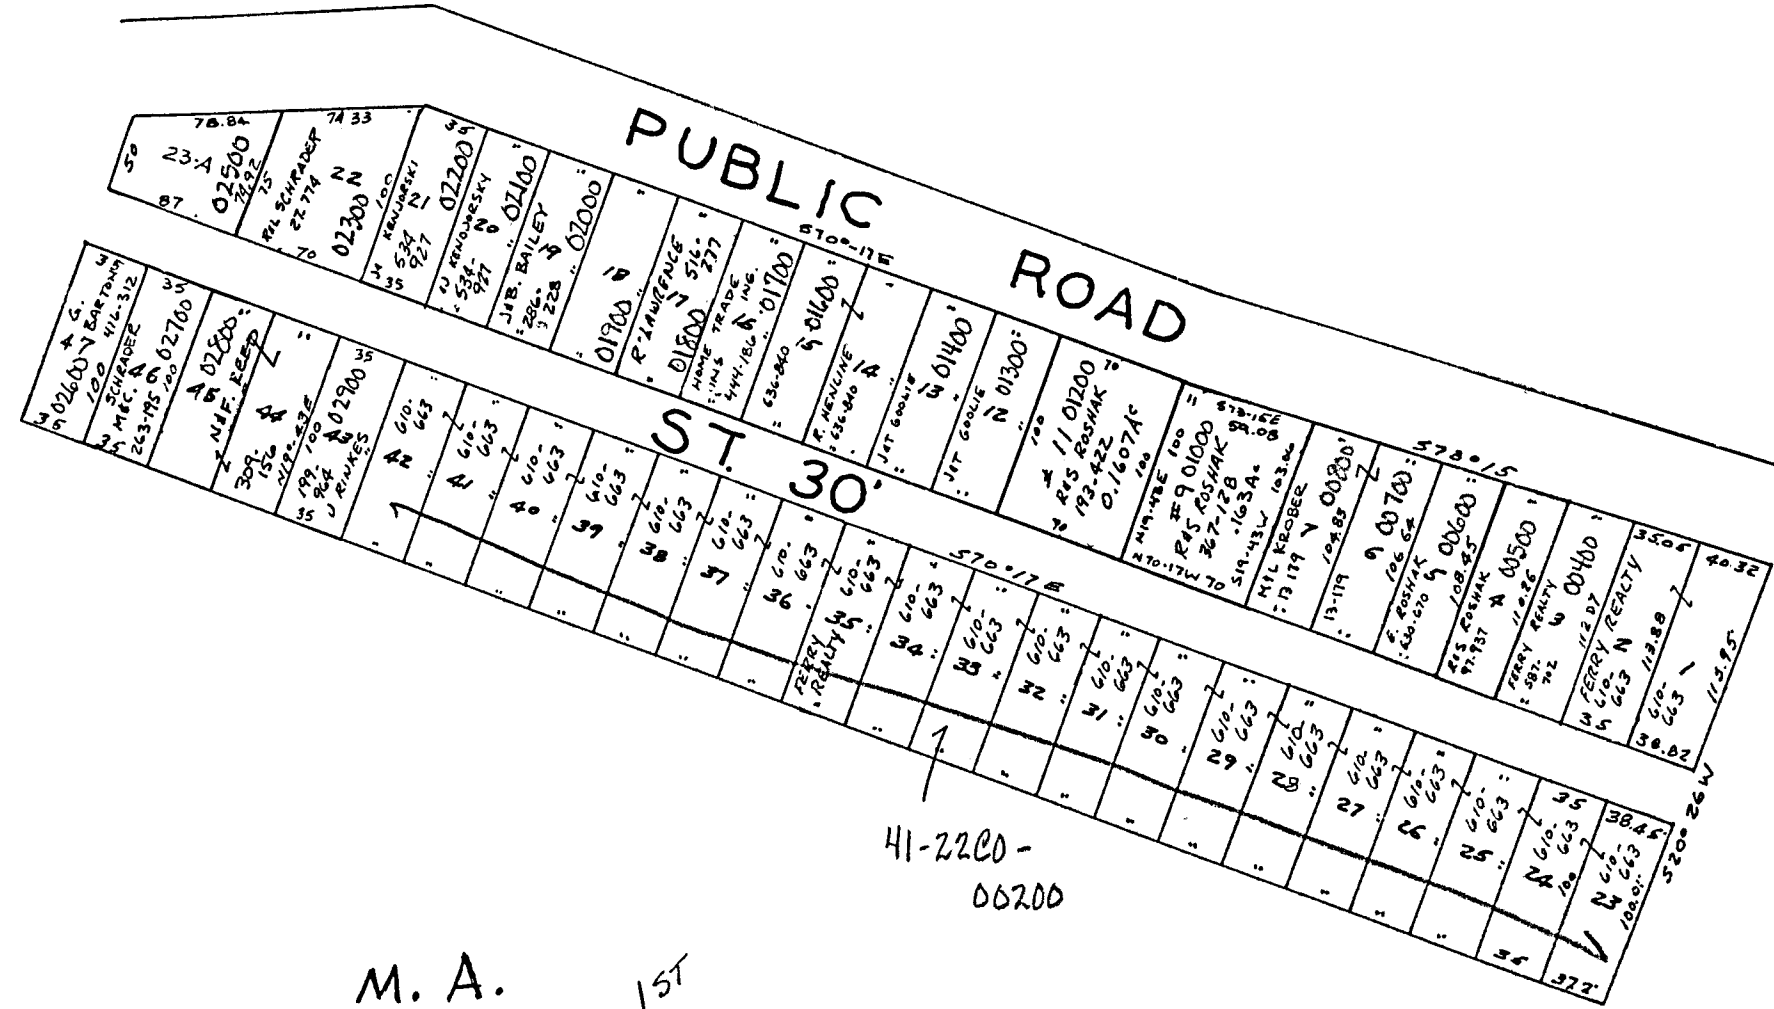

M. A. BROOKS SUB-DIV.  
SEC. 22 T. 4 R. 2.

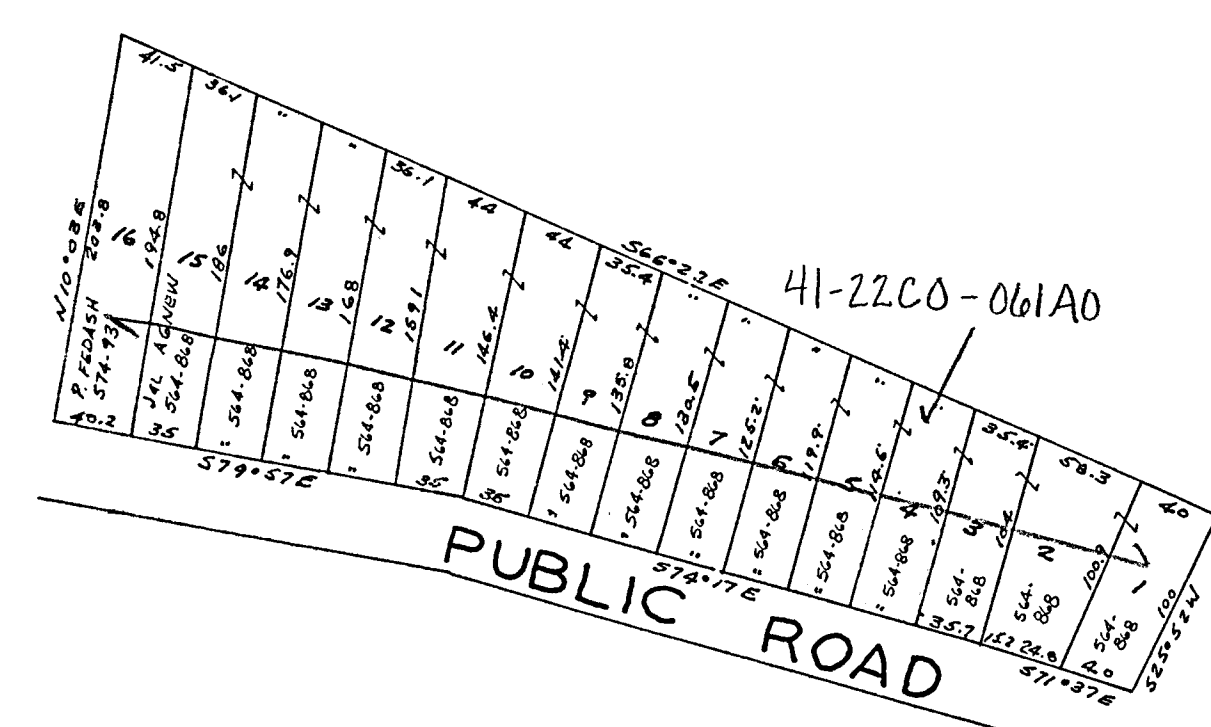

BROOKS 2ND SUB-DIV.  
SEC. 22 T. 4 R. 2.

WARRENTON