



45-29A0

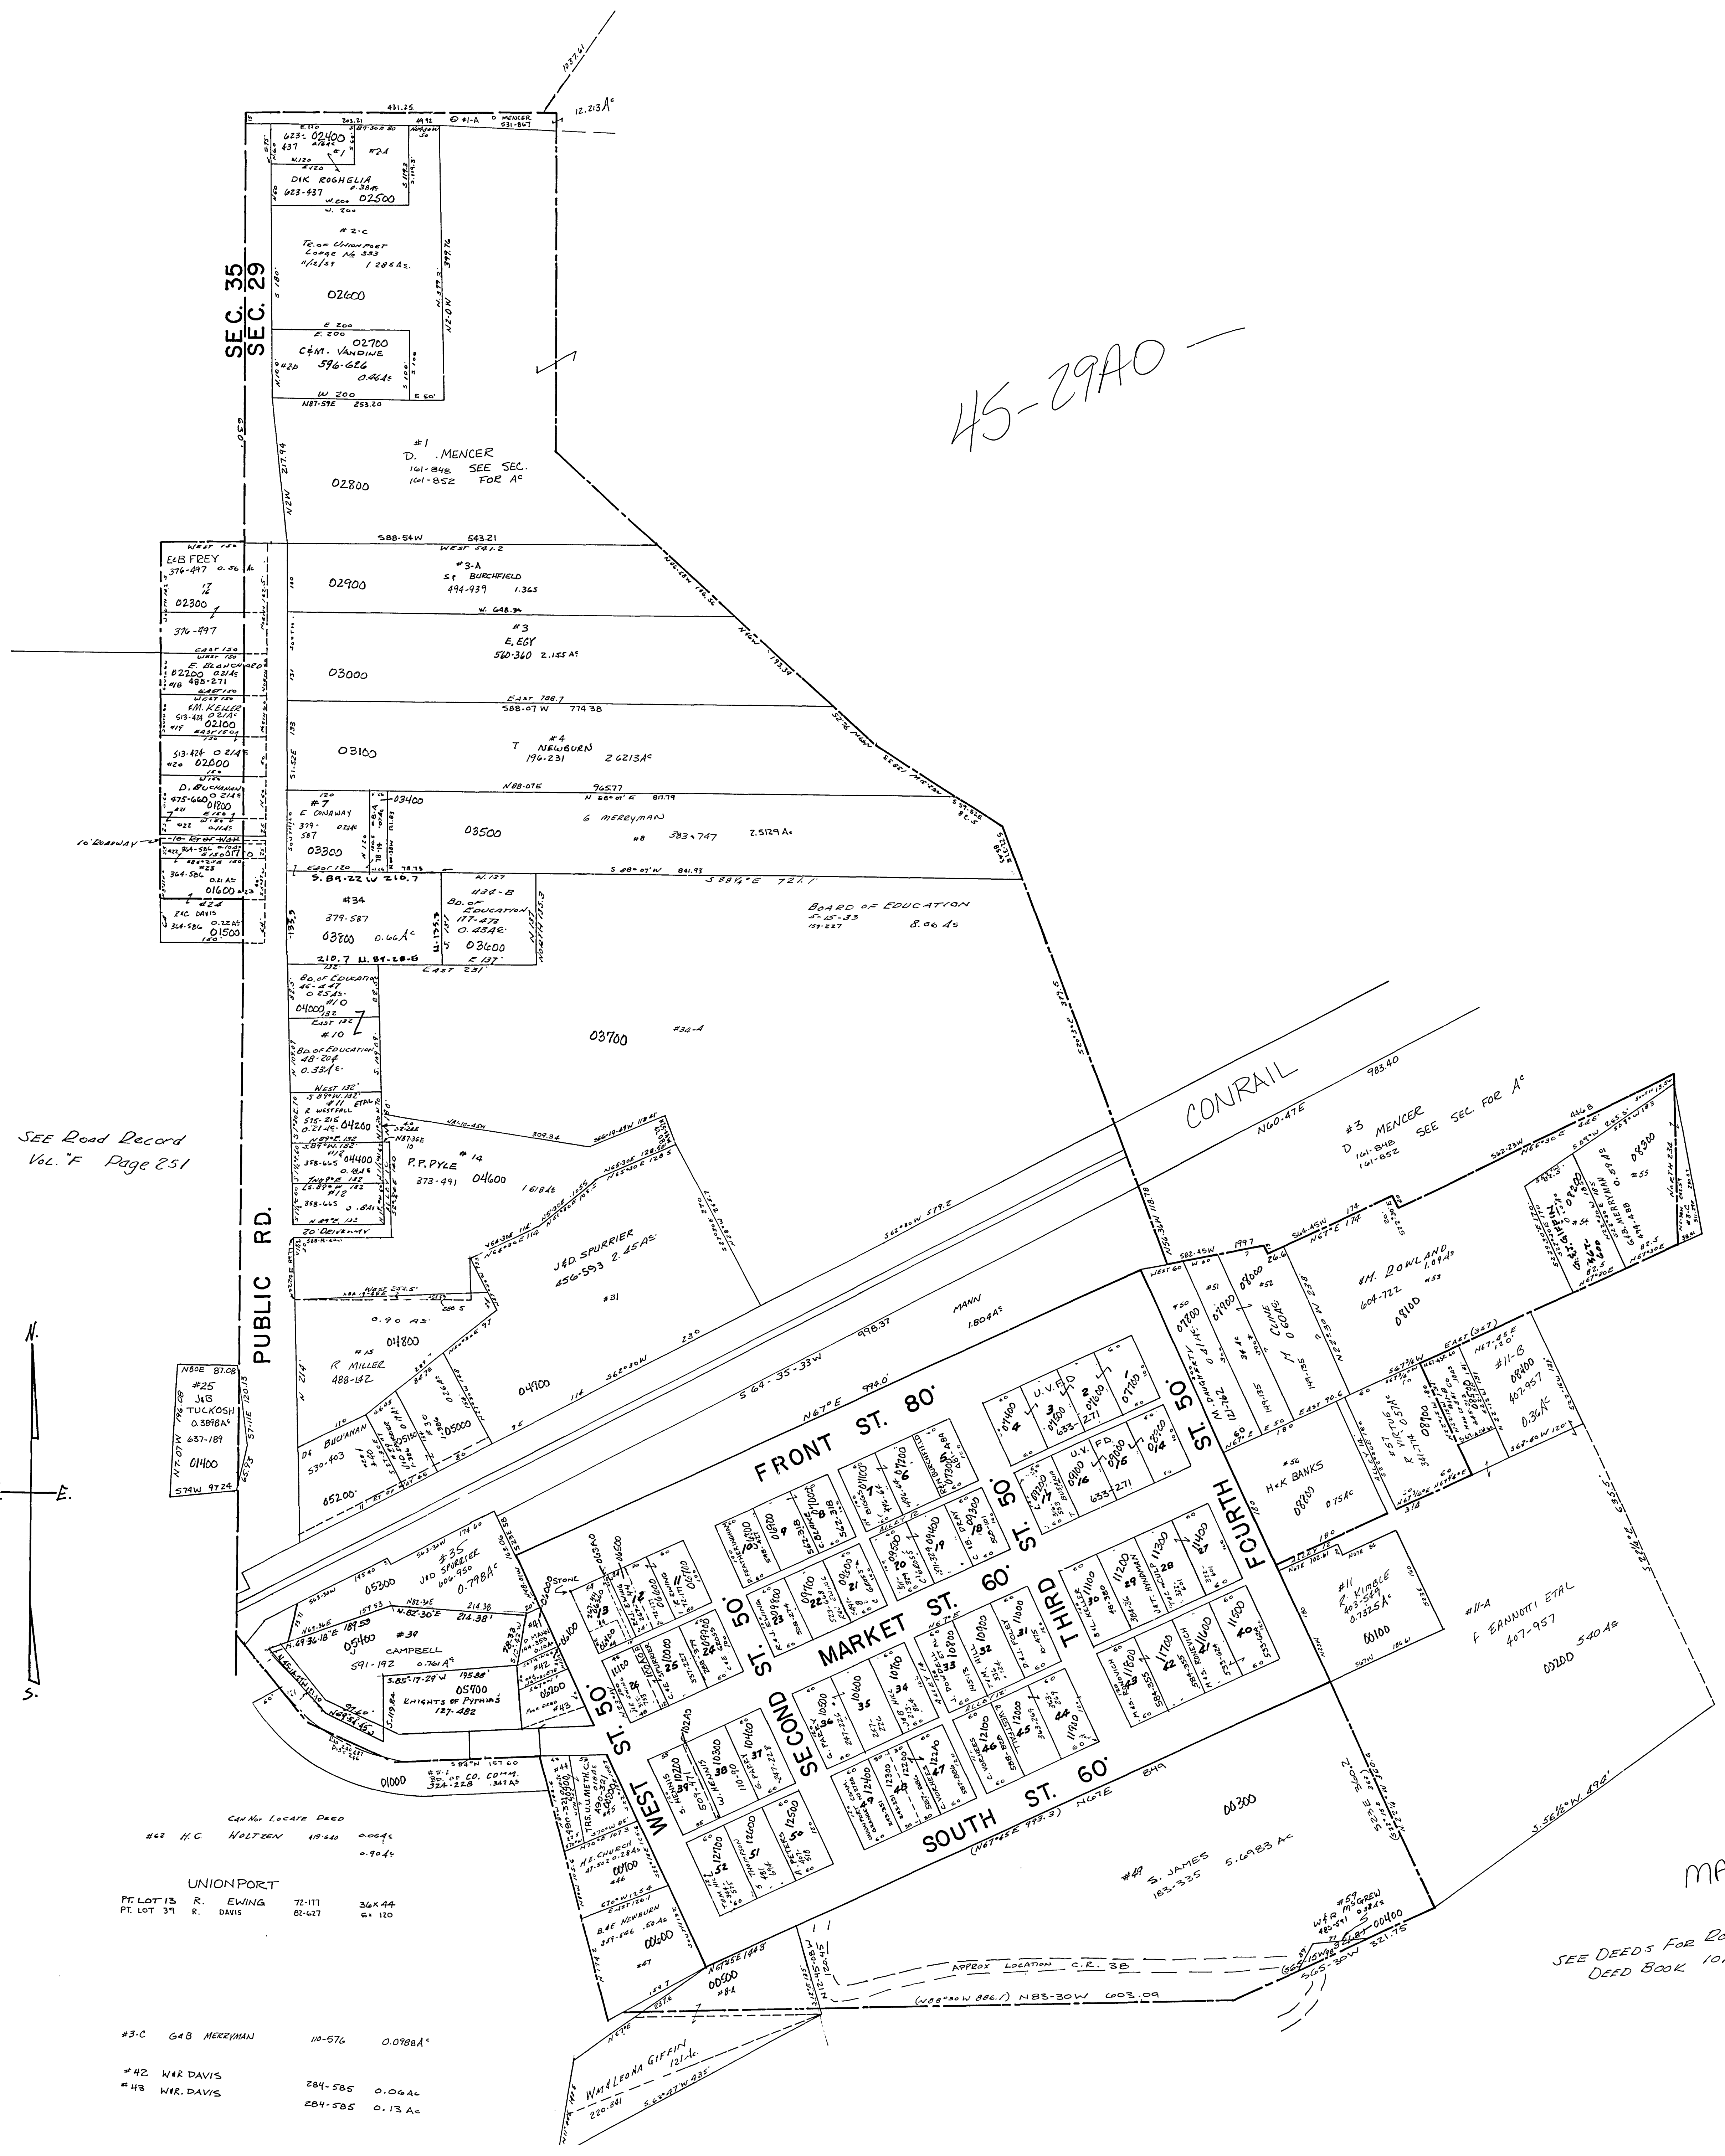

SEE Road Record  
Vol. F Page 251

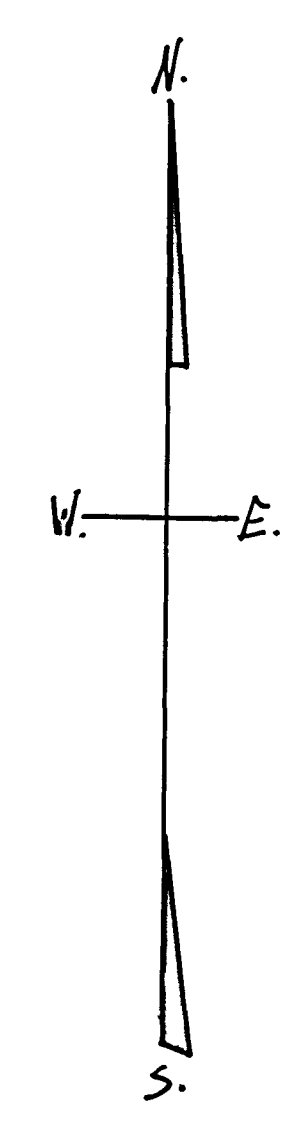

See No. LOCATE DEED

#42 H.C. NELSON	10-111	10-111	10-111
#43 R. EWING	72-171	72-171	72-171
#44 R. DAVIS	82-421	82-421	82-421

UNIONPORT

#3-C GAB MERRYMAN	10-576	0.0788A	
#42 W.R. DAVIS	284-585	0.0641	
#43 W.R. DAVIS	284-585	0.13 A.C.	

MAP 29A

SEE DEEDS FOR ROADS & STREETS  
DEED BOOK 101 PAGES 363 TO 379

VILLAGE OF UNIONPORT  
WAYNE TWP.  
SEC. 29-35, T. 9, R. 3.  
SCALE: 1"=100'

