

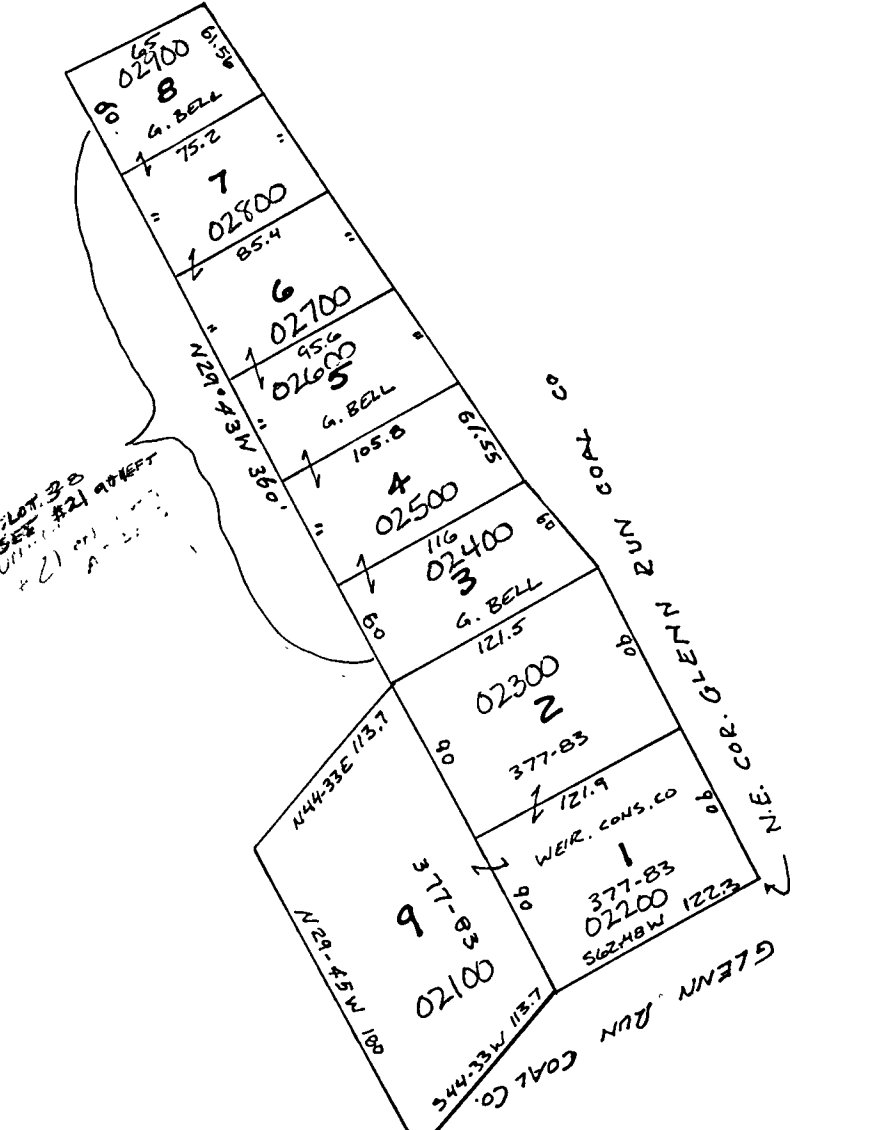


2-B RUSH RUN COMM. CORP. 500-034 1.432 AC
 #1-Z CAP B2 TO JAM FOGIETTY 964-185 8.625 AC
 #4-A-1 J EDDY 553-358 0.3264 AC

EDMOND OF W.P. V.P. 3 .5A
 LEAHAM T

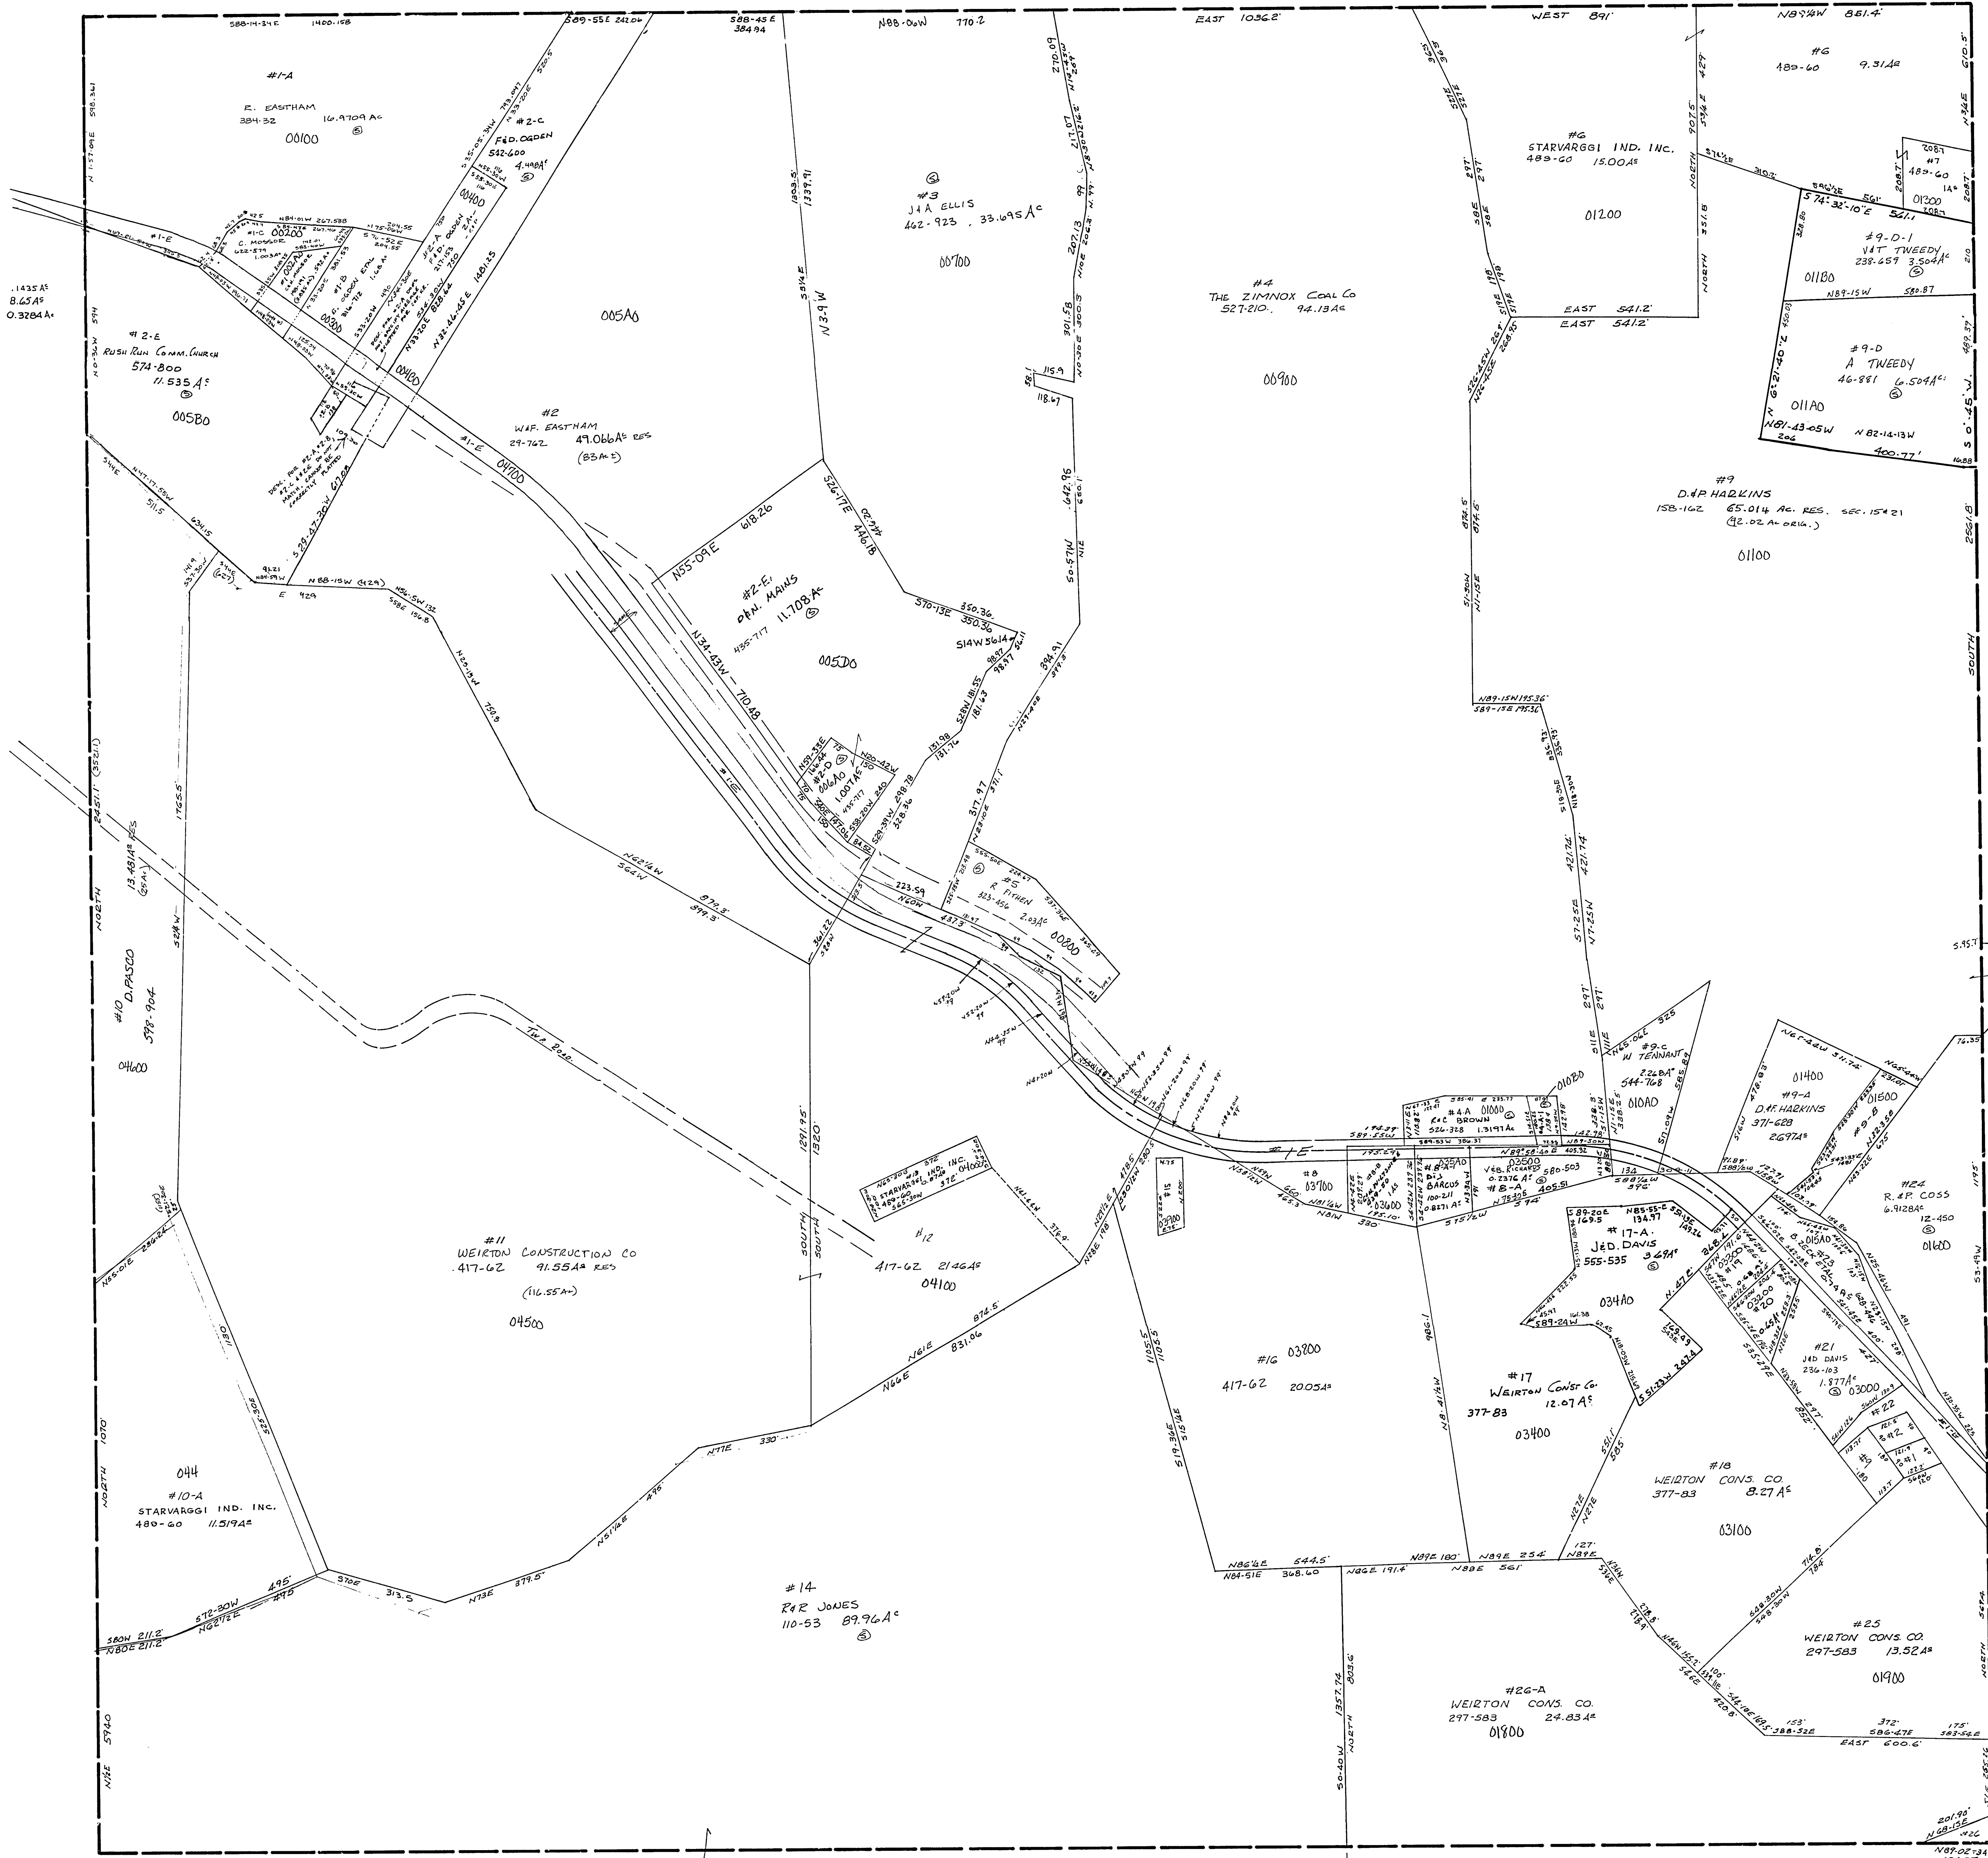

B.W. LEWIS PROP. S.D.
 #17-J. GIBSON 1-B. KATERS 1
 #18-NORTHERN PRO. 1.25 AC 587-336
 #19-J.D. DAVIS 122-120 1.68 AC
 #20-NORTHERN PRO. 1.20 AC 587-336
 #21-R.F. COSS 6.40 AC 12-450
 #22-V. RICHARDS 100-830 1.223 AC

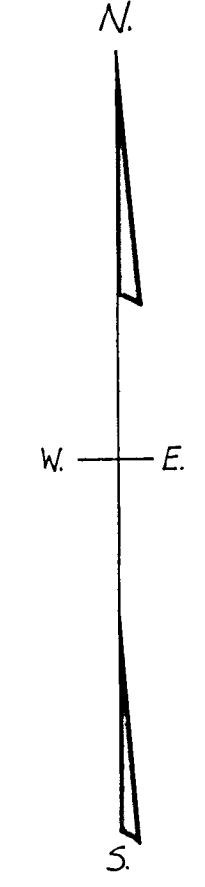

50-2100-

WELLS TWP.
 SEC. 21, T. 5, R. 2.
 SCALE 1"=200'